


Chester Congregational Church Assessment Documents

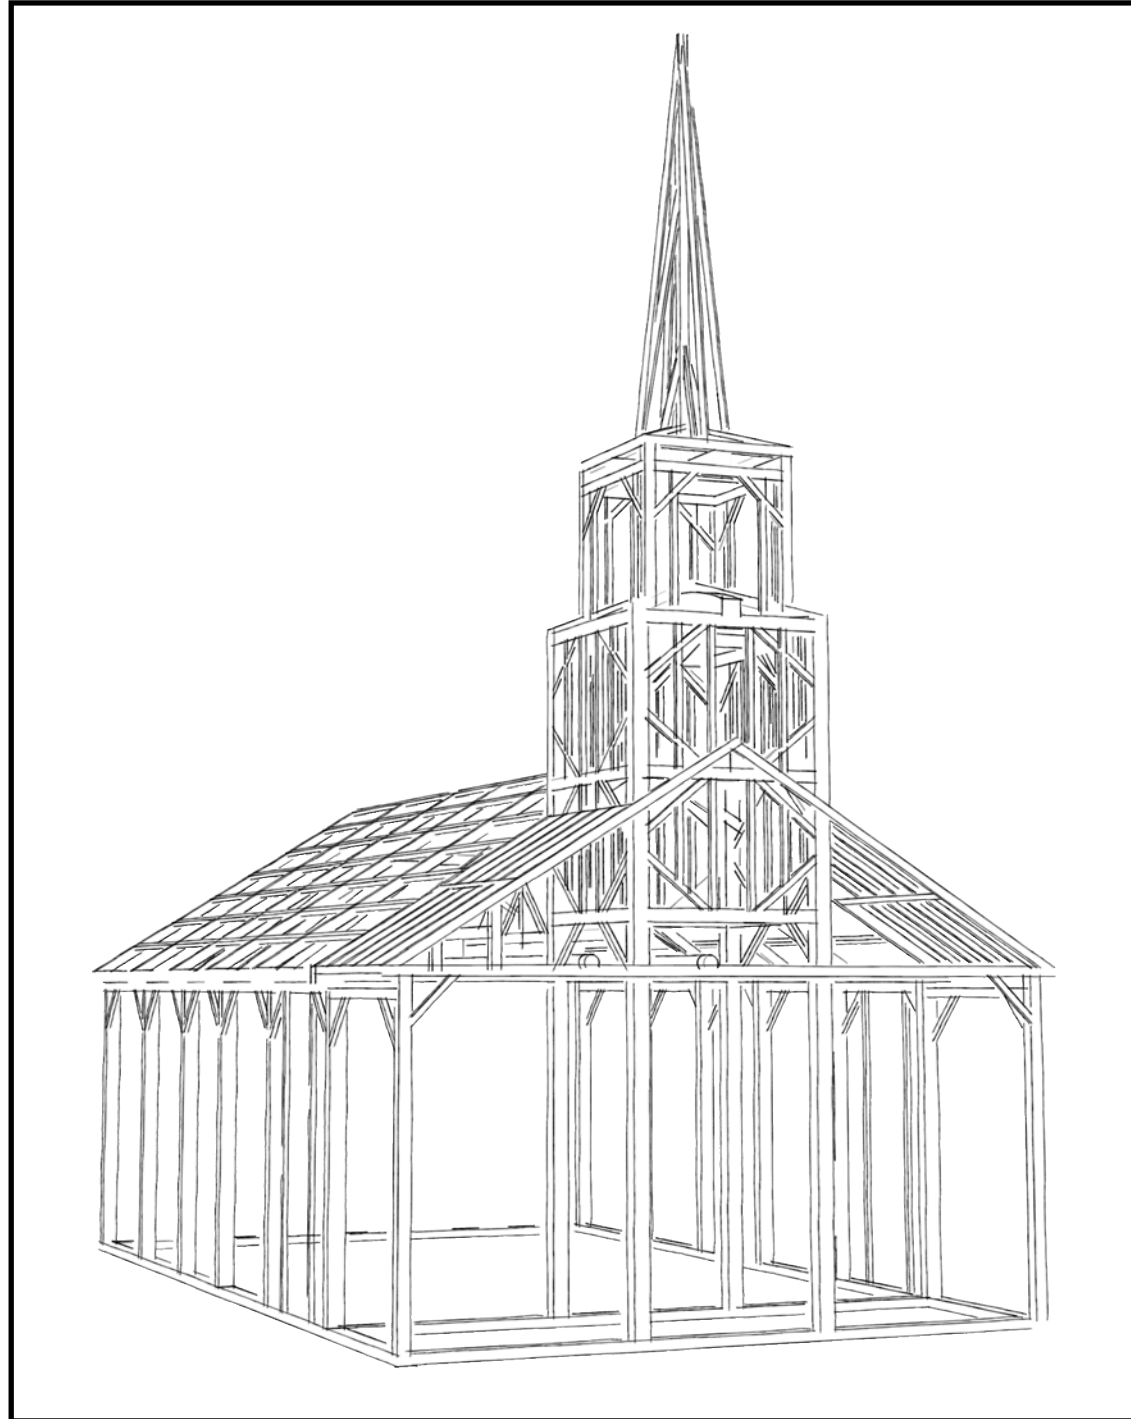


PTF

PRESERVATION TIMBER FRAMING
P.O. Box 28
Berwick, ME 03901
www.preservationtimberframing.com

ARRON STURGIS - PRESIDENT
207.698.1695

Chester Congregational Church: Assessment Documents
4 Chester Street
Chester, New Hampshire 03036


04.25.2018
Issue 001
David Ewing

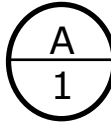

Eave Wall A: Iso View
no scale

COLOR CODE

- Replace
- Repair
- New
- Missing
- Original

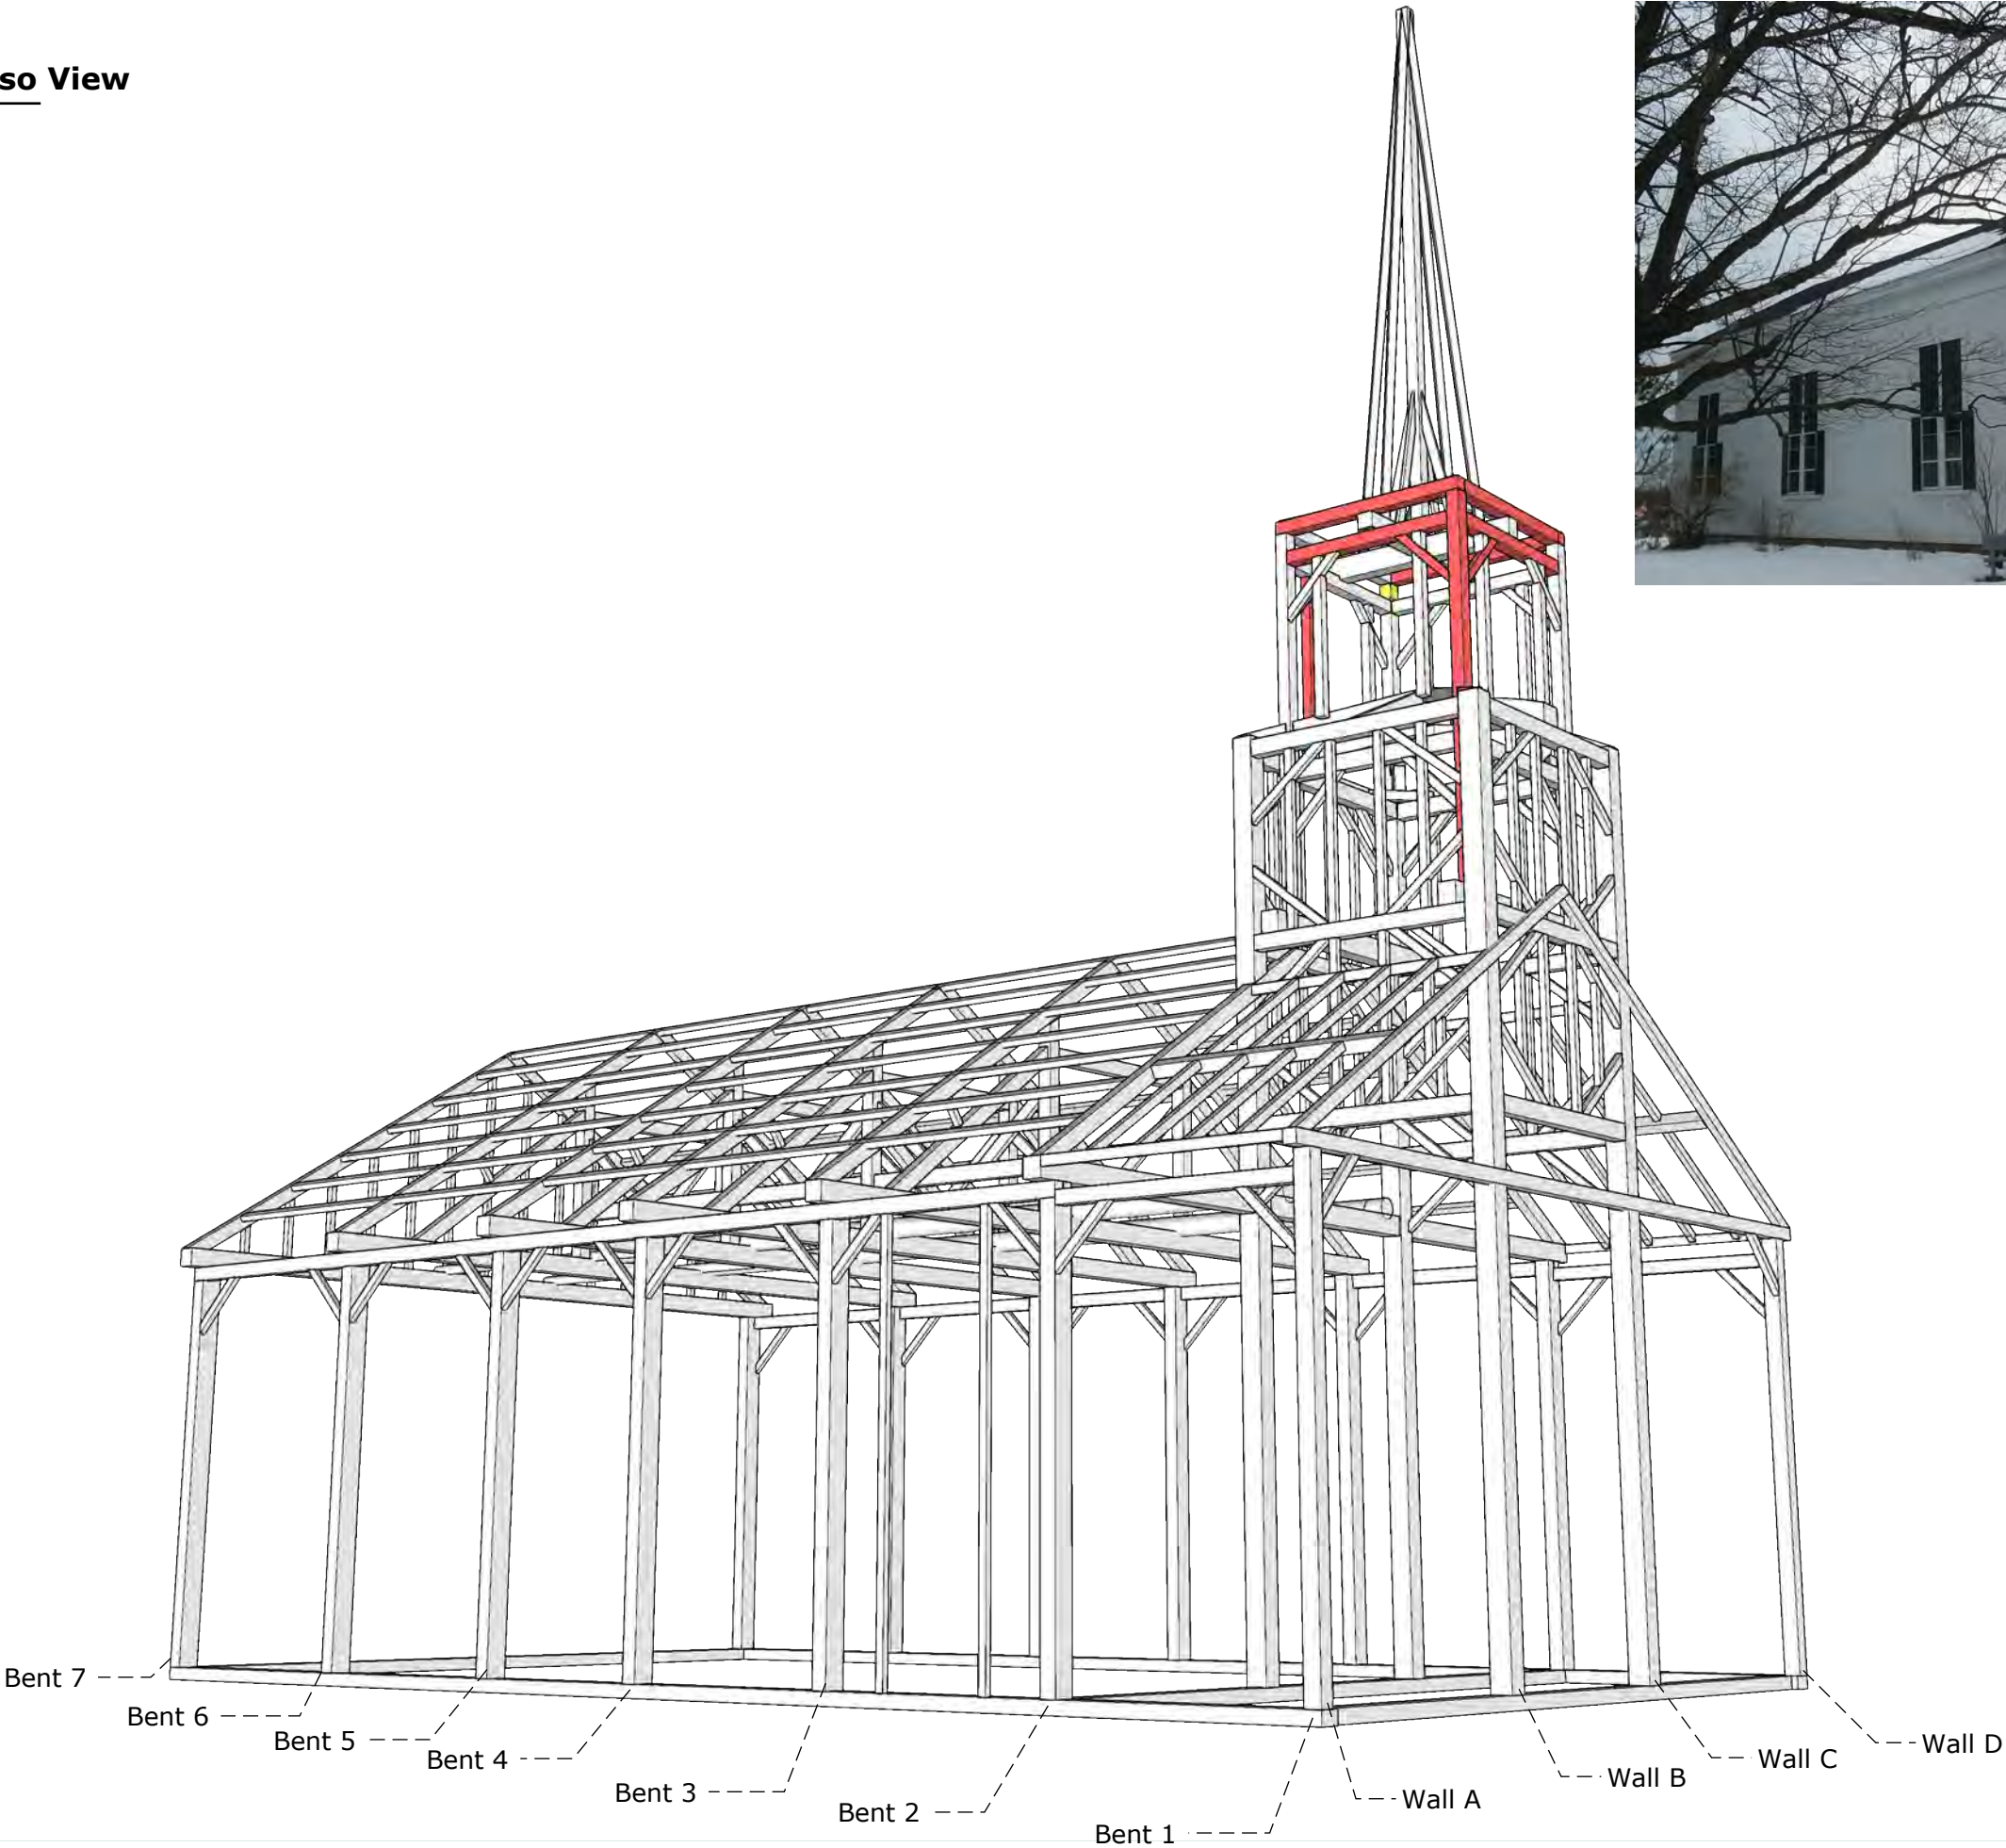

PTF


04.25.2018
Draft: 002
David Ewing


Chester Congregational Church: Assessment Documents
4 Chester Street
Chester, New Hampshire 03036

PRESERVATION TIMBER FRAMING
P.O. Box 28
Berwick, ME 03901
207 698 1695


COLOR CODE

- Replace
- Repair
- New
- Missing
- Original

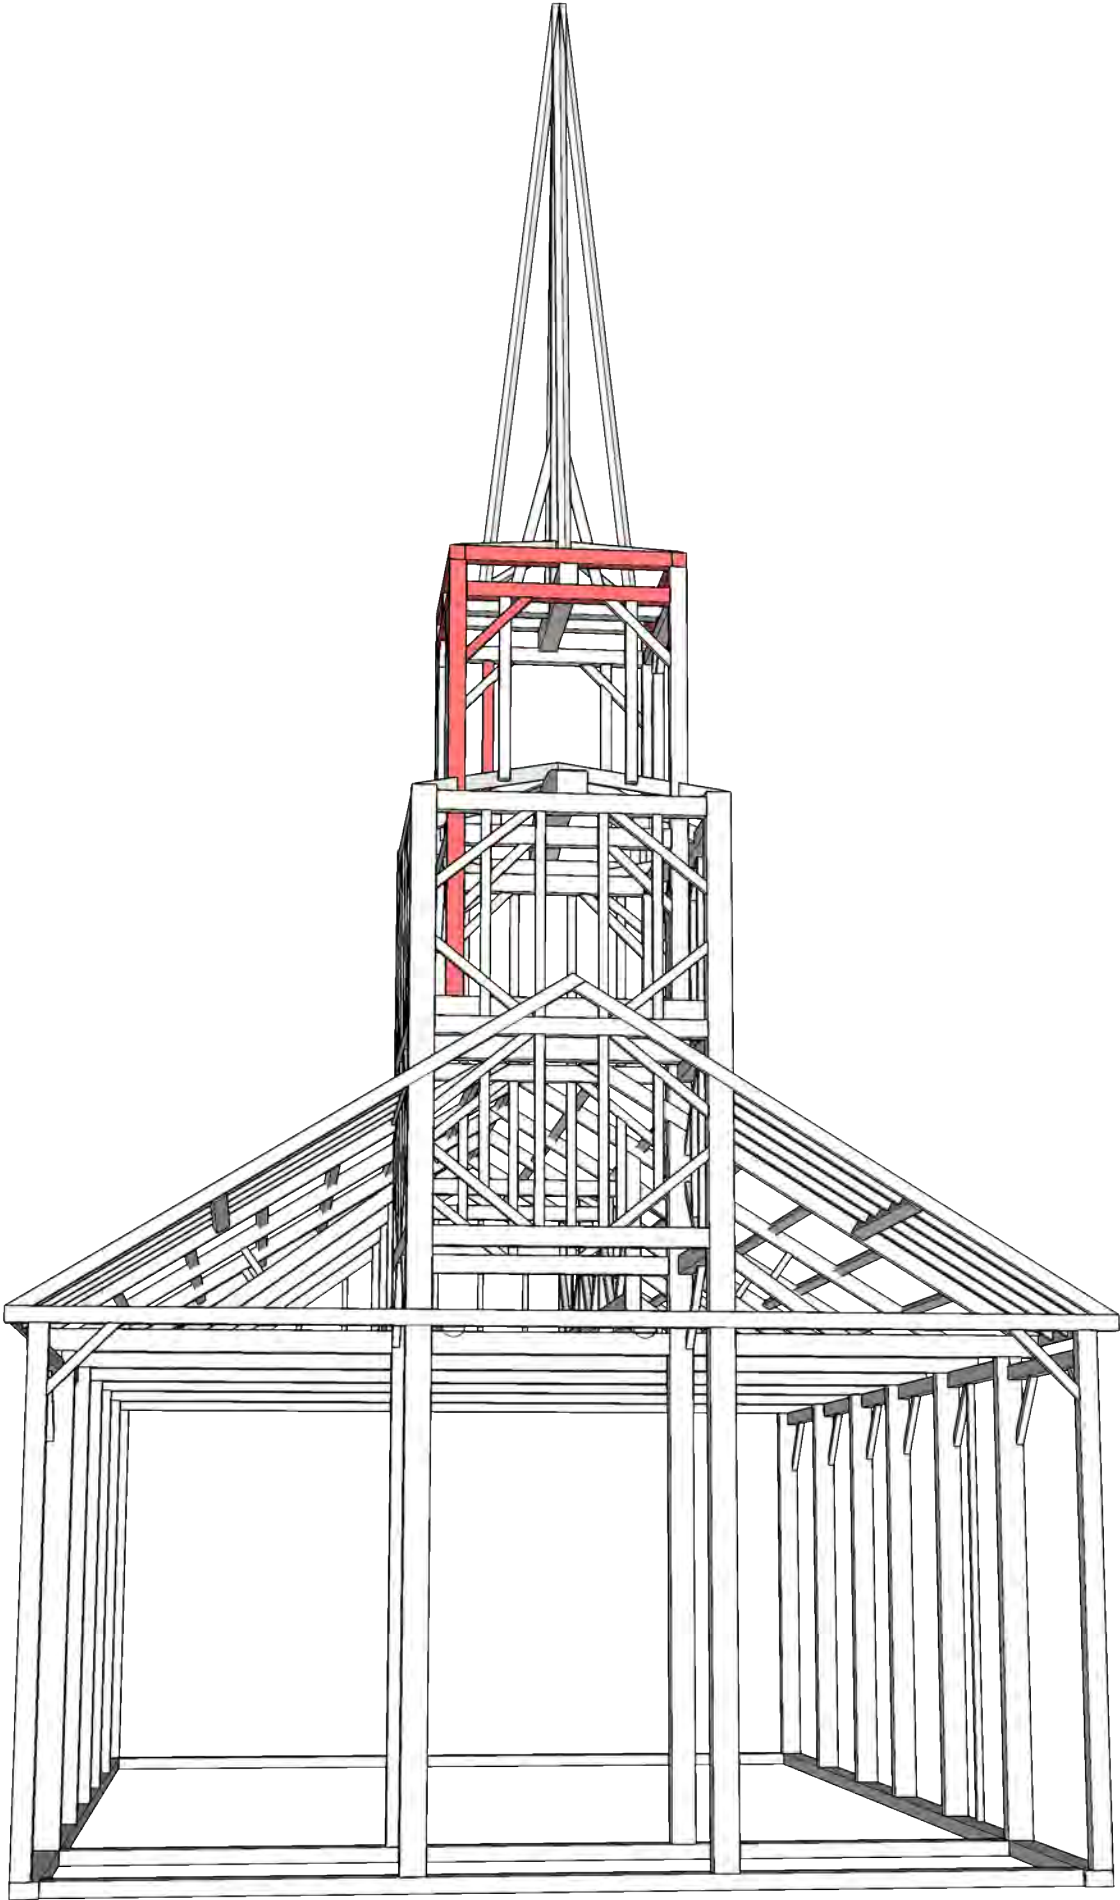

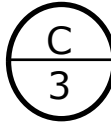

Eave Wall D: Iso View
no scale

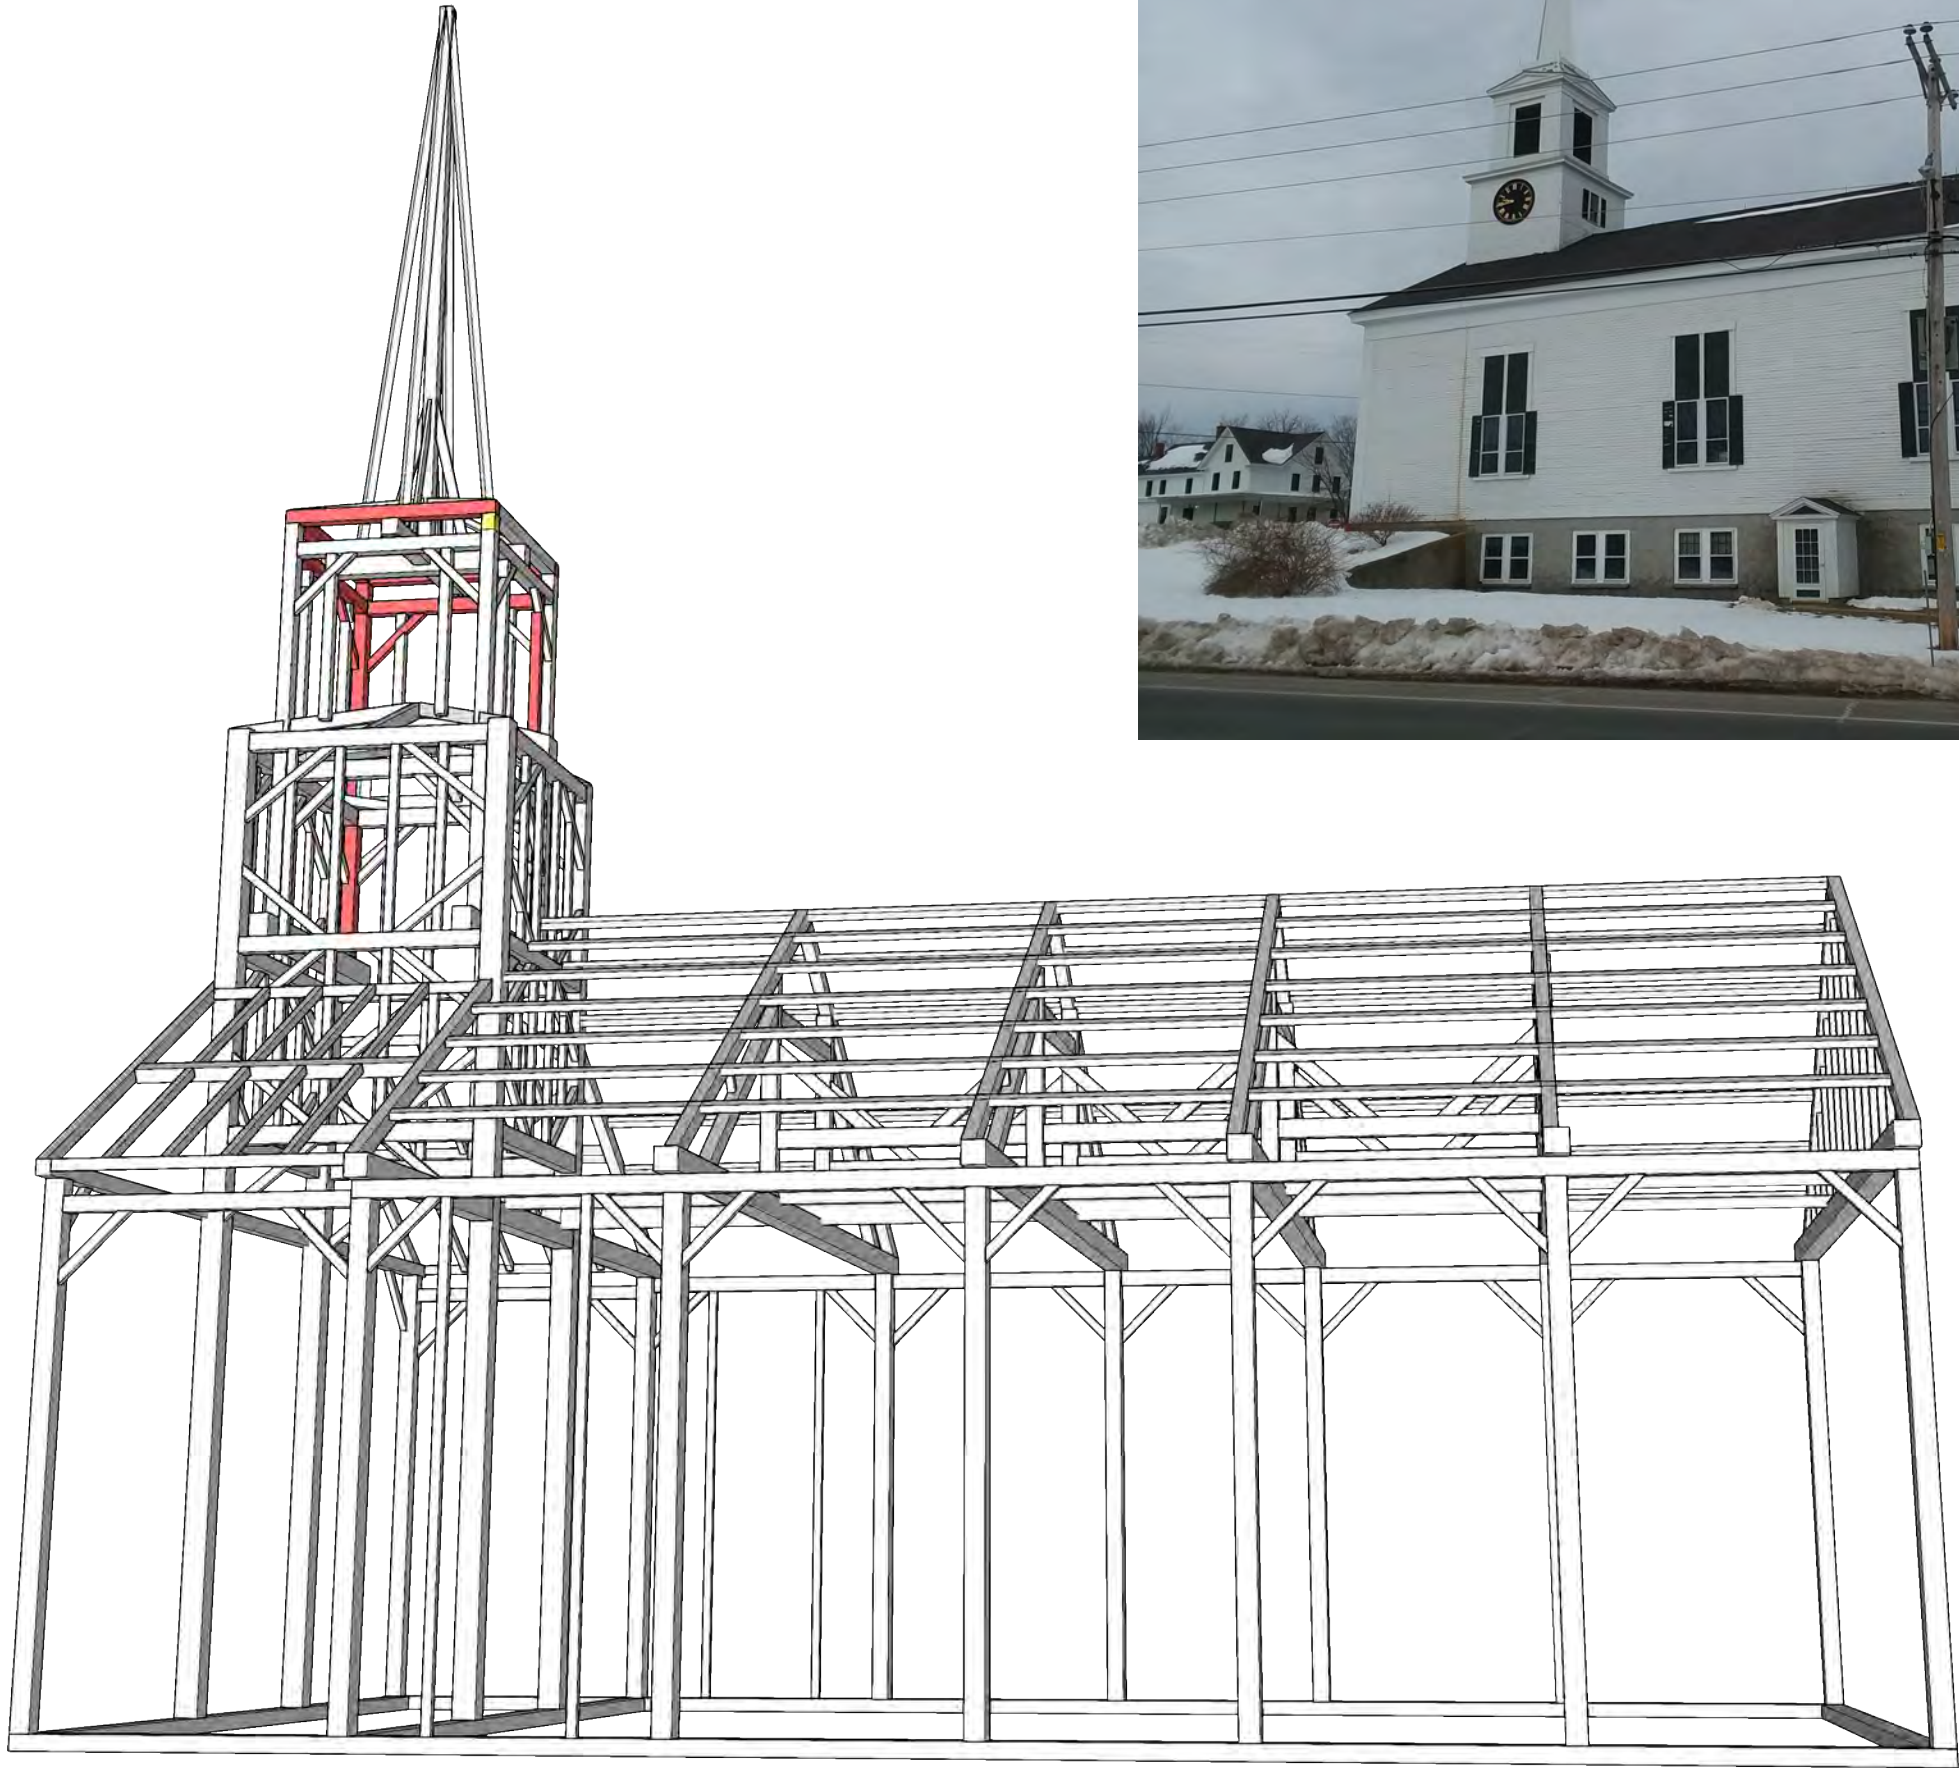

COLOR CODE

- Replace
- Repair
- New
- Missing
- Original




D
4

Back Gable: Iso View
no scale

COLOR CODE

- Replace
- Repair
- New
- Missing
- Original

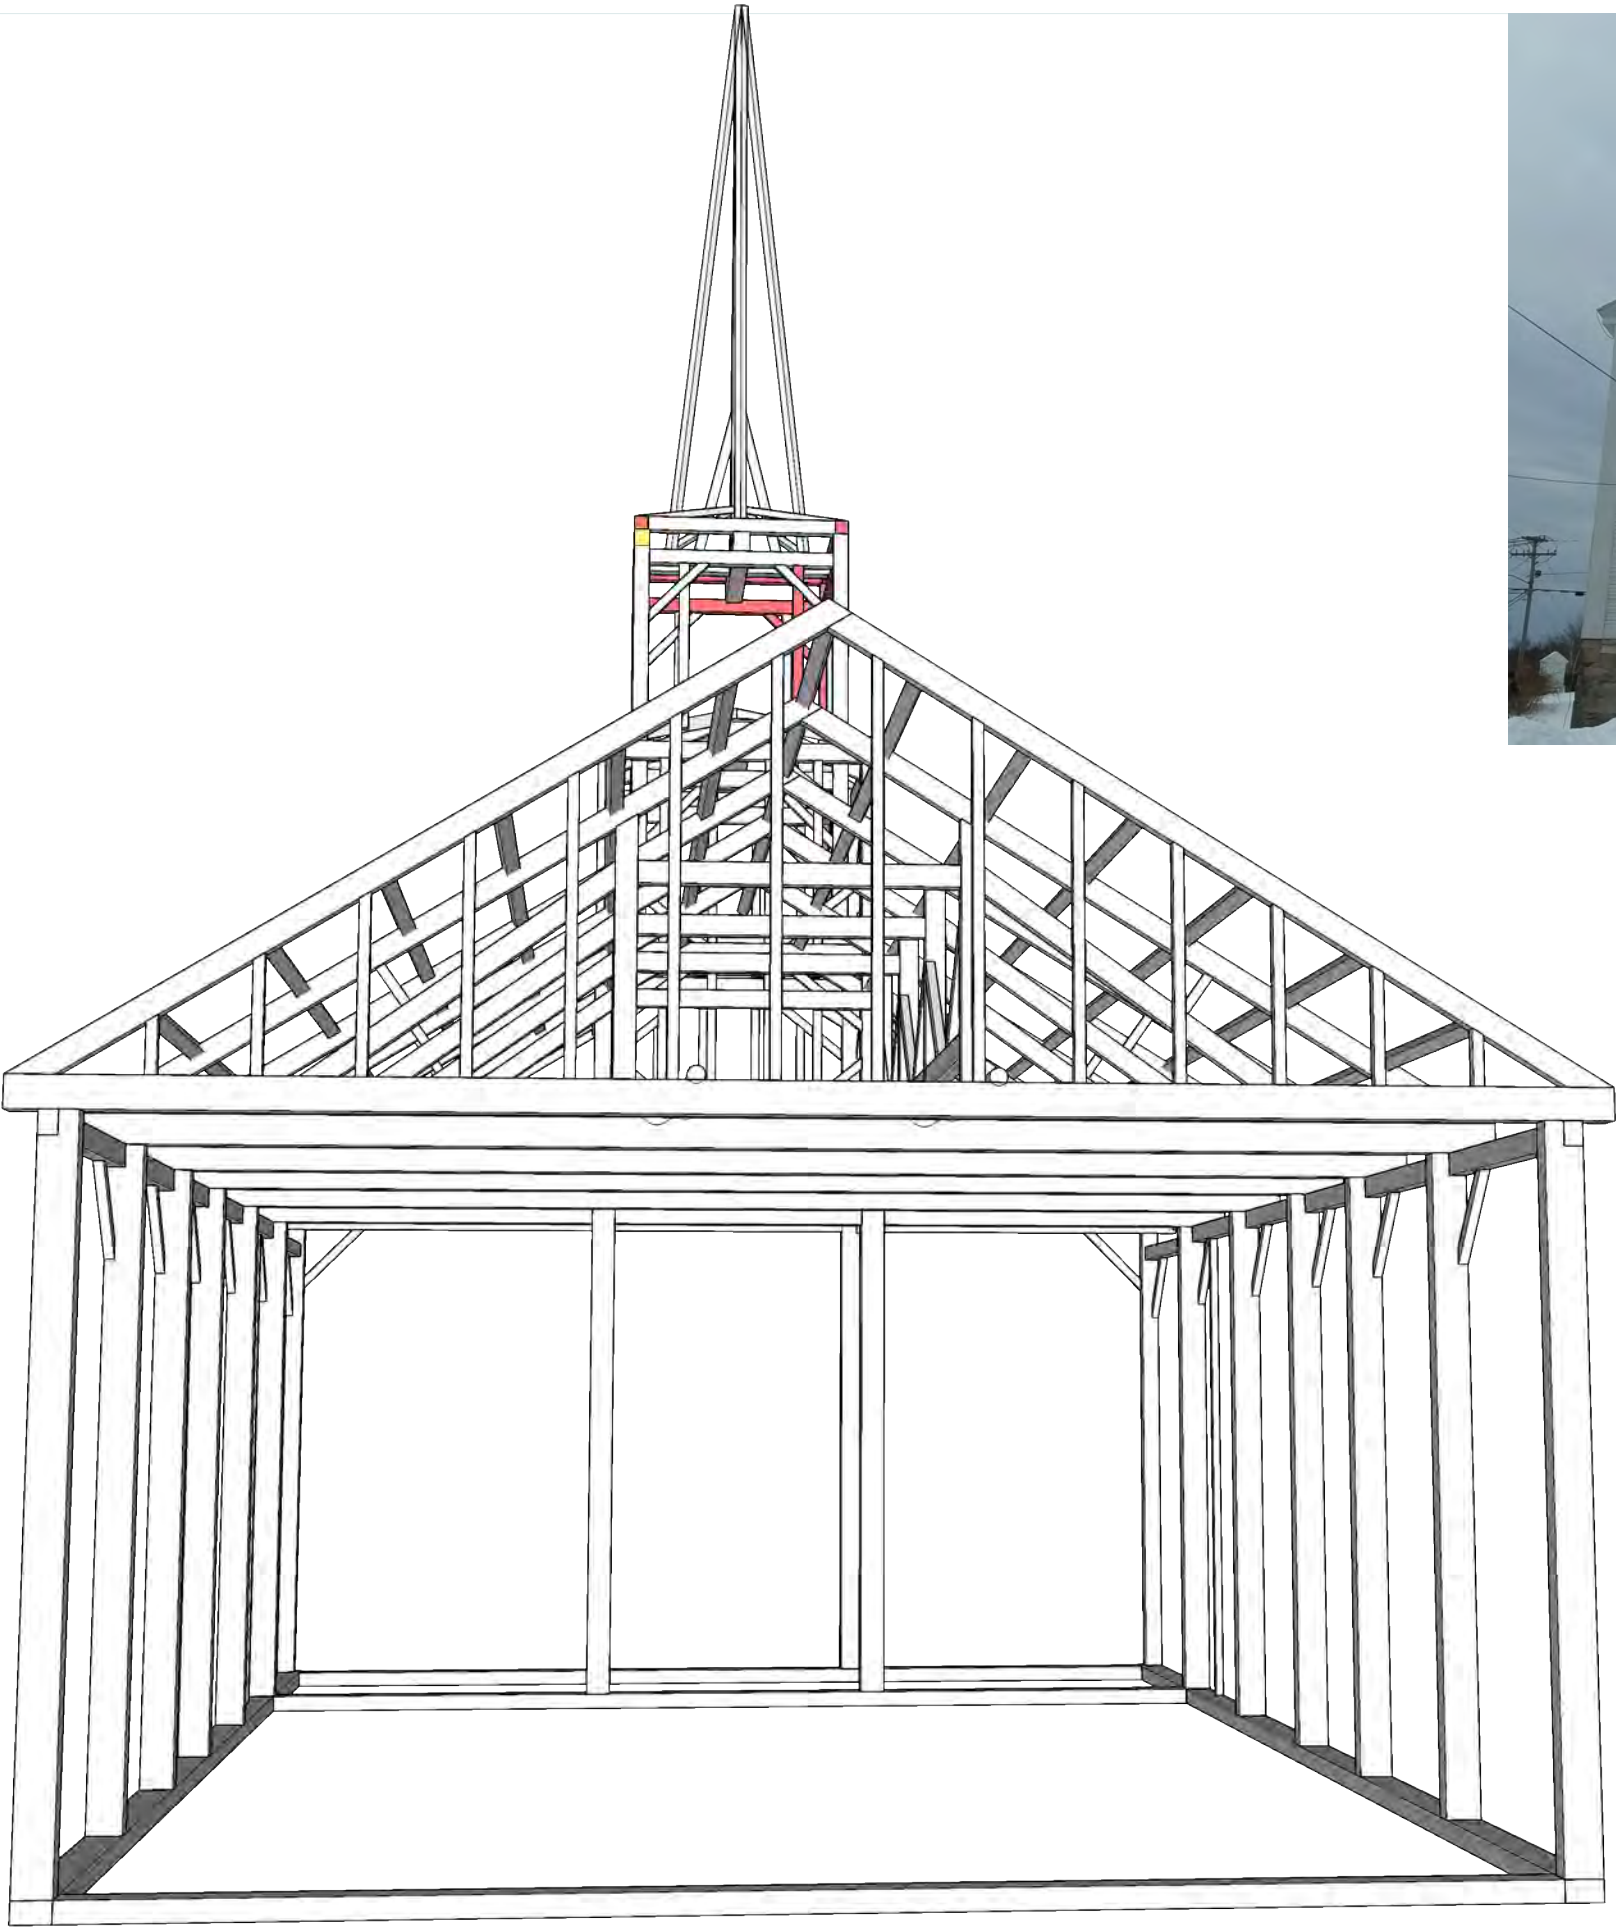

PTF

04.25.2018
Draft: 002
David Ewing


Chester Congregational Church: Assessment Documents
4 Chester Street
Chester, New Hampshire 03036

PRESERVATION TIMBER FRAMING
P.O. Box 28
Berwick, ME 03901
207 698 1695



COLOR CODE

- Replace
- Repair
- New
- Missing
- Original

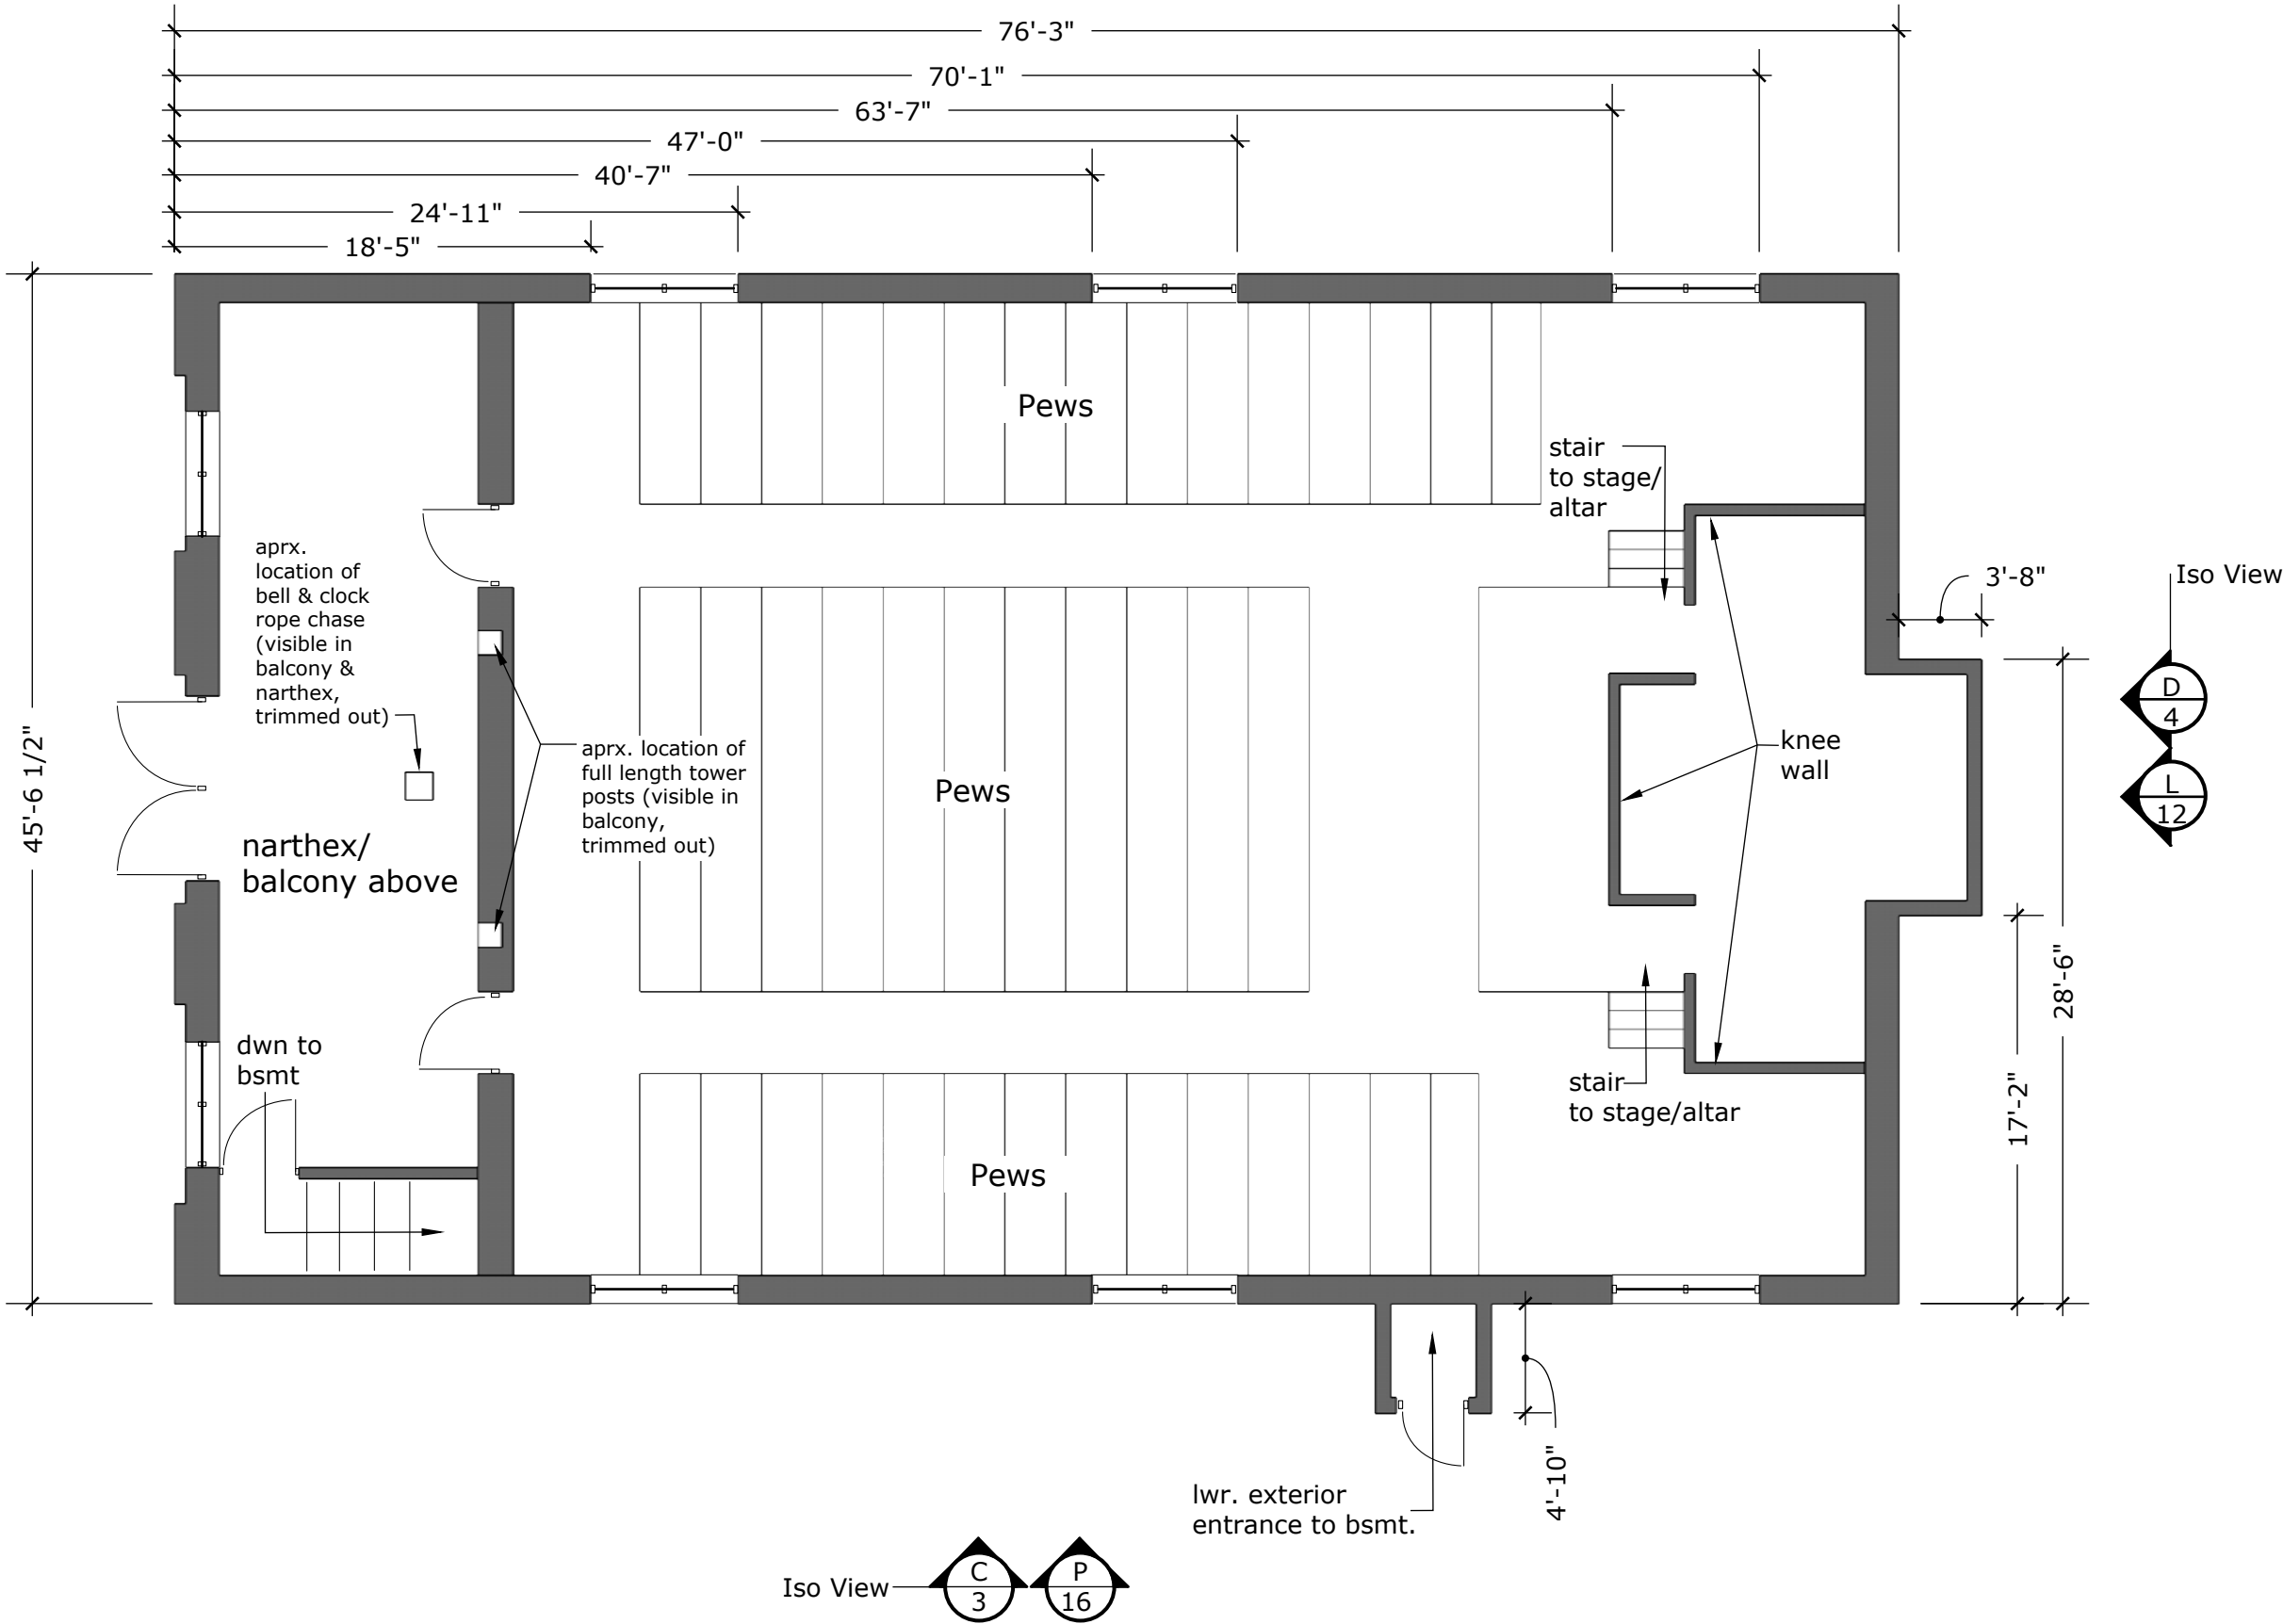


F

6

Roof Plan View

1/8" : 1'-0"

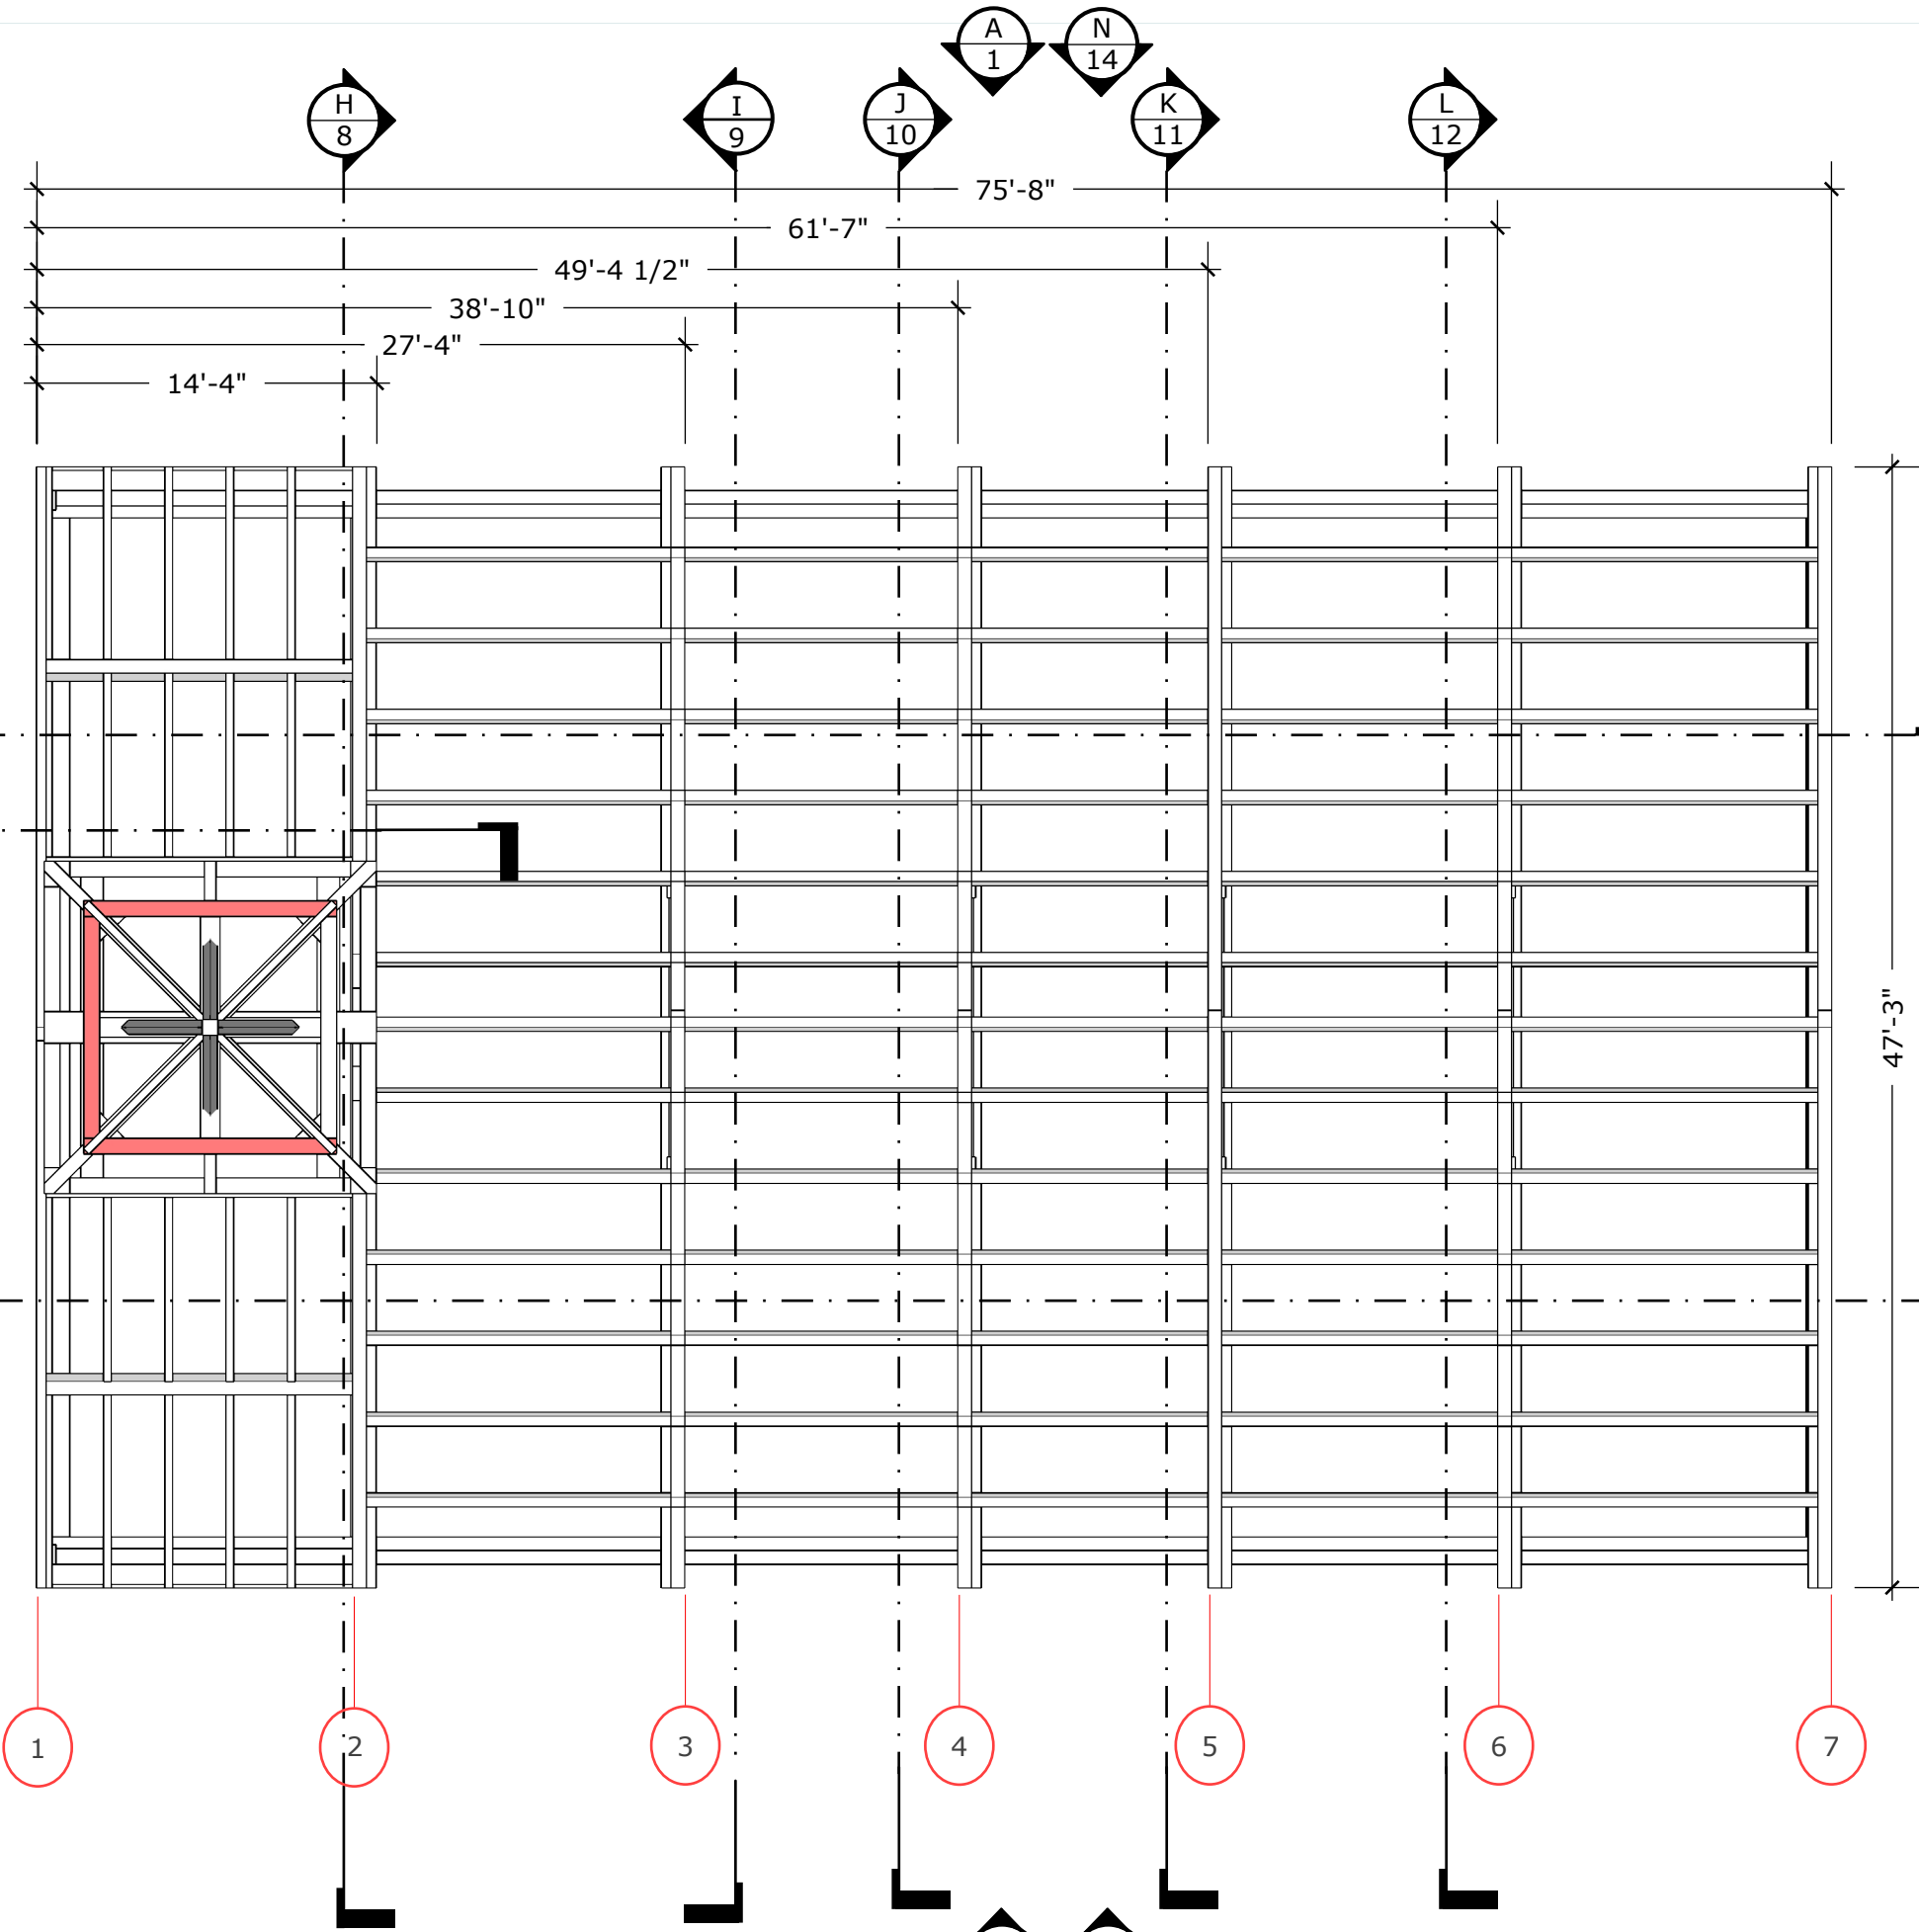

COLOR CODE

- Replace
- Repair
- New
- Missing
- Original

PTF

04.25.2018
Draft: 002
David Ewing


Chester Congregational Church: Assessment Documents

4 Chester Street
Chester, New Hampshire 03036


PRESERVATION TIMBER FRAMING

P.O. Box 28
Berwick, ME 03901
207 698 1695

- Replace
- Repair
- New
- Missing
- Original

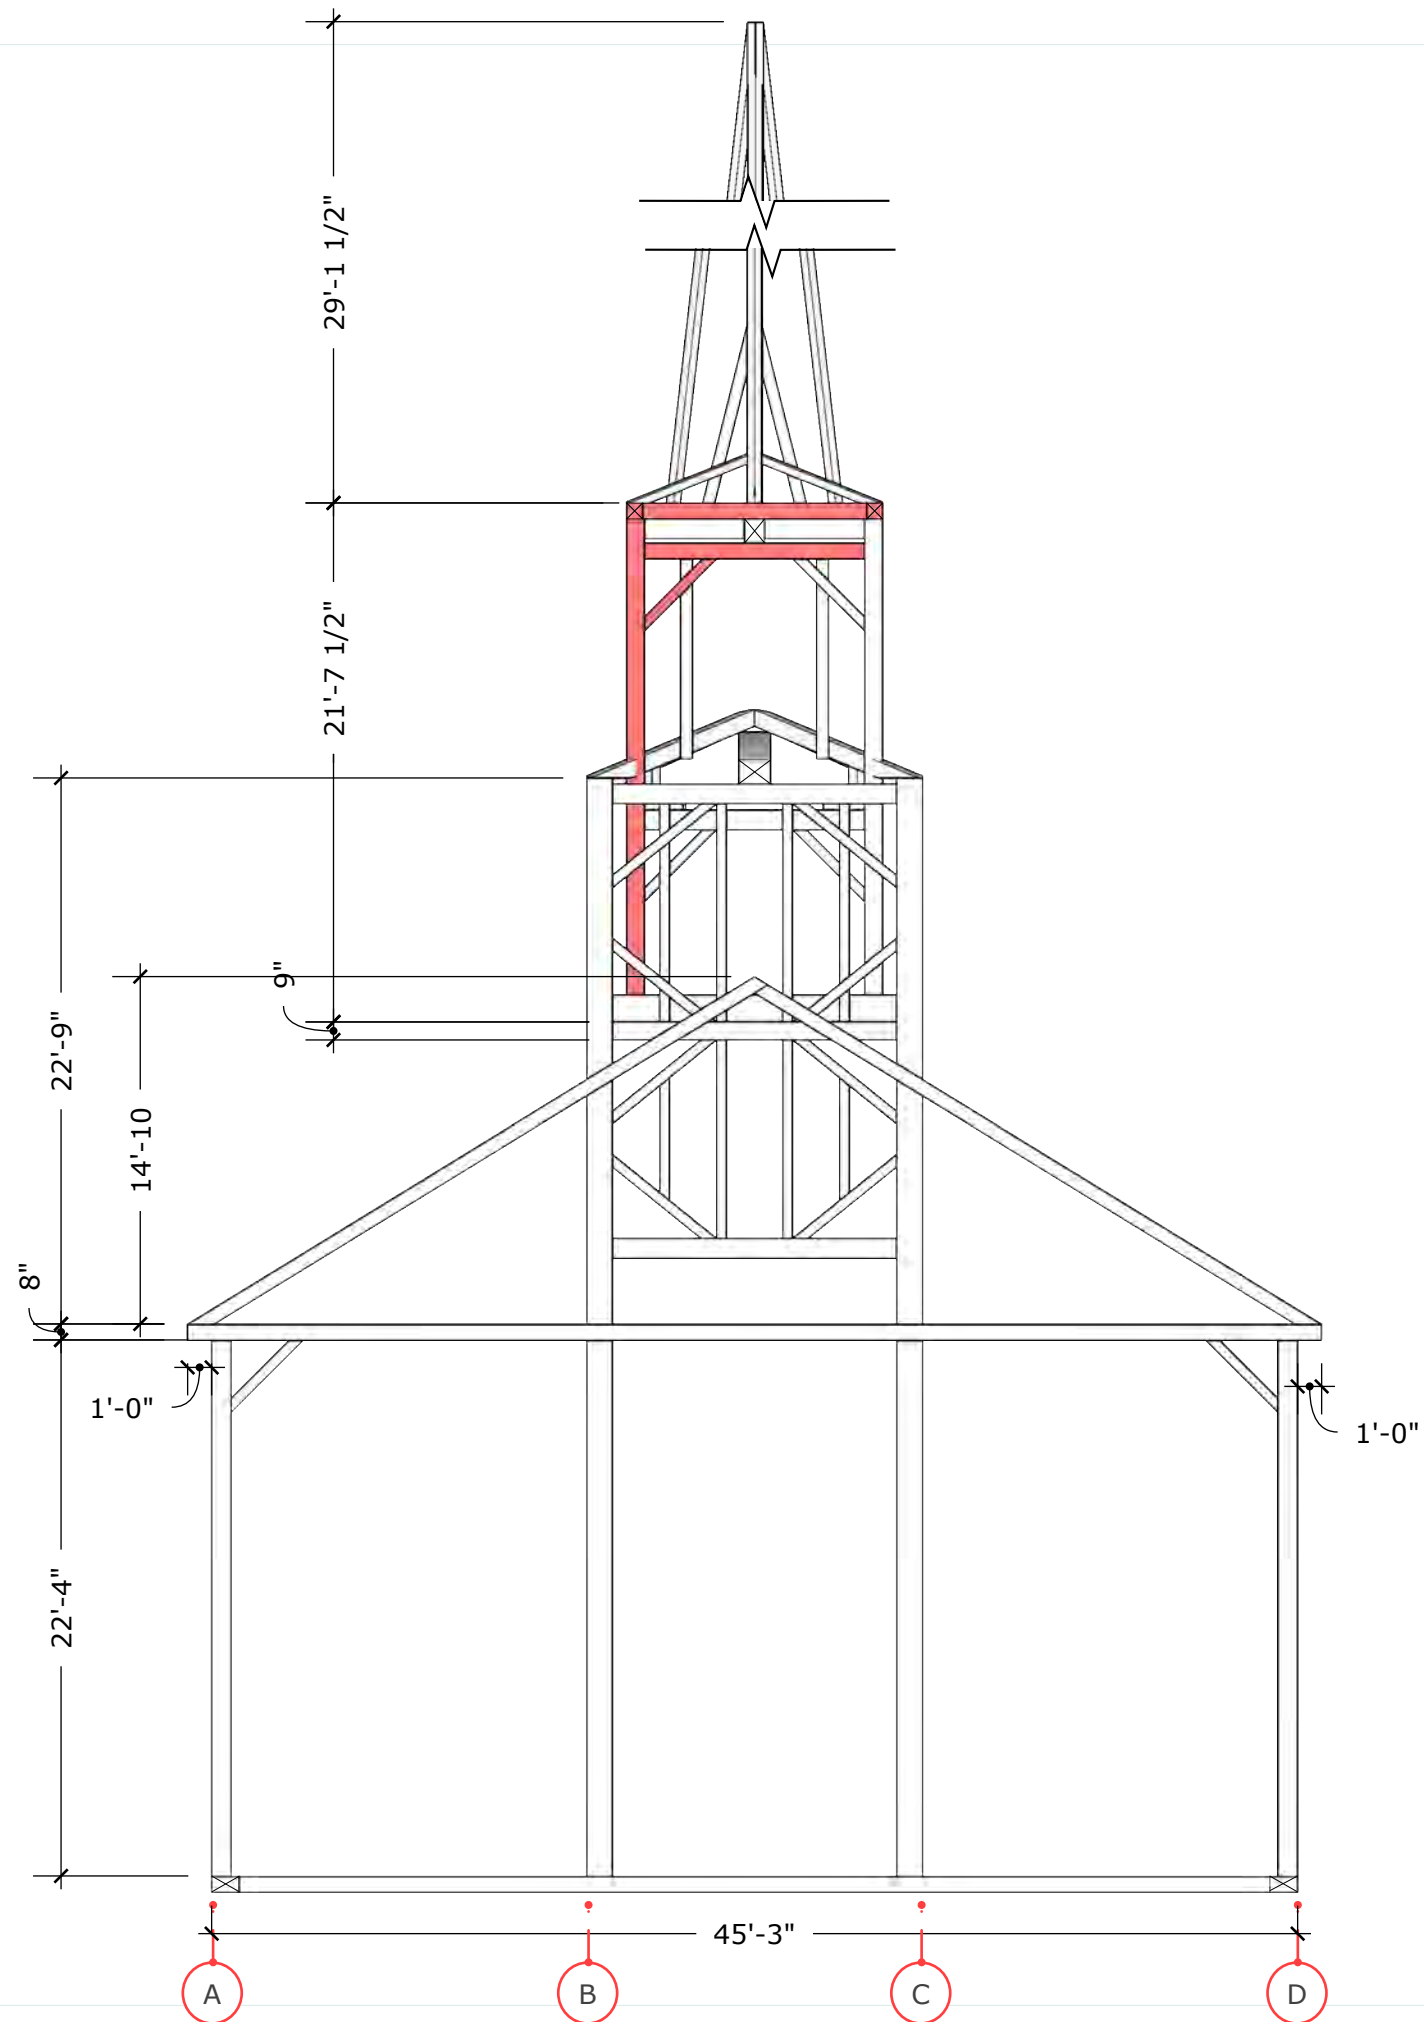


 Replace
 Repair
 New
 Missing
 Original

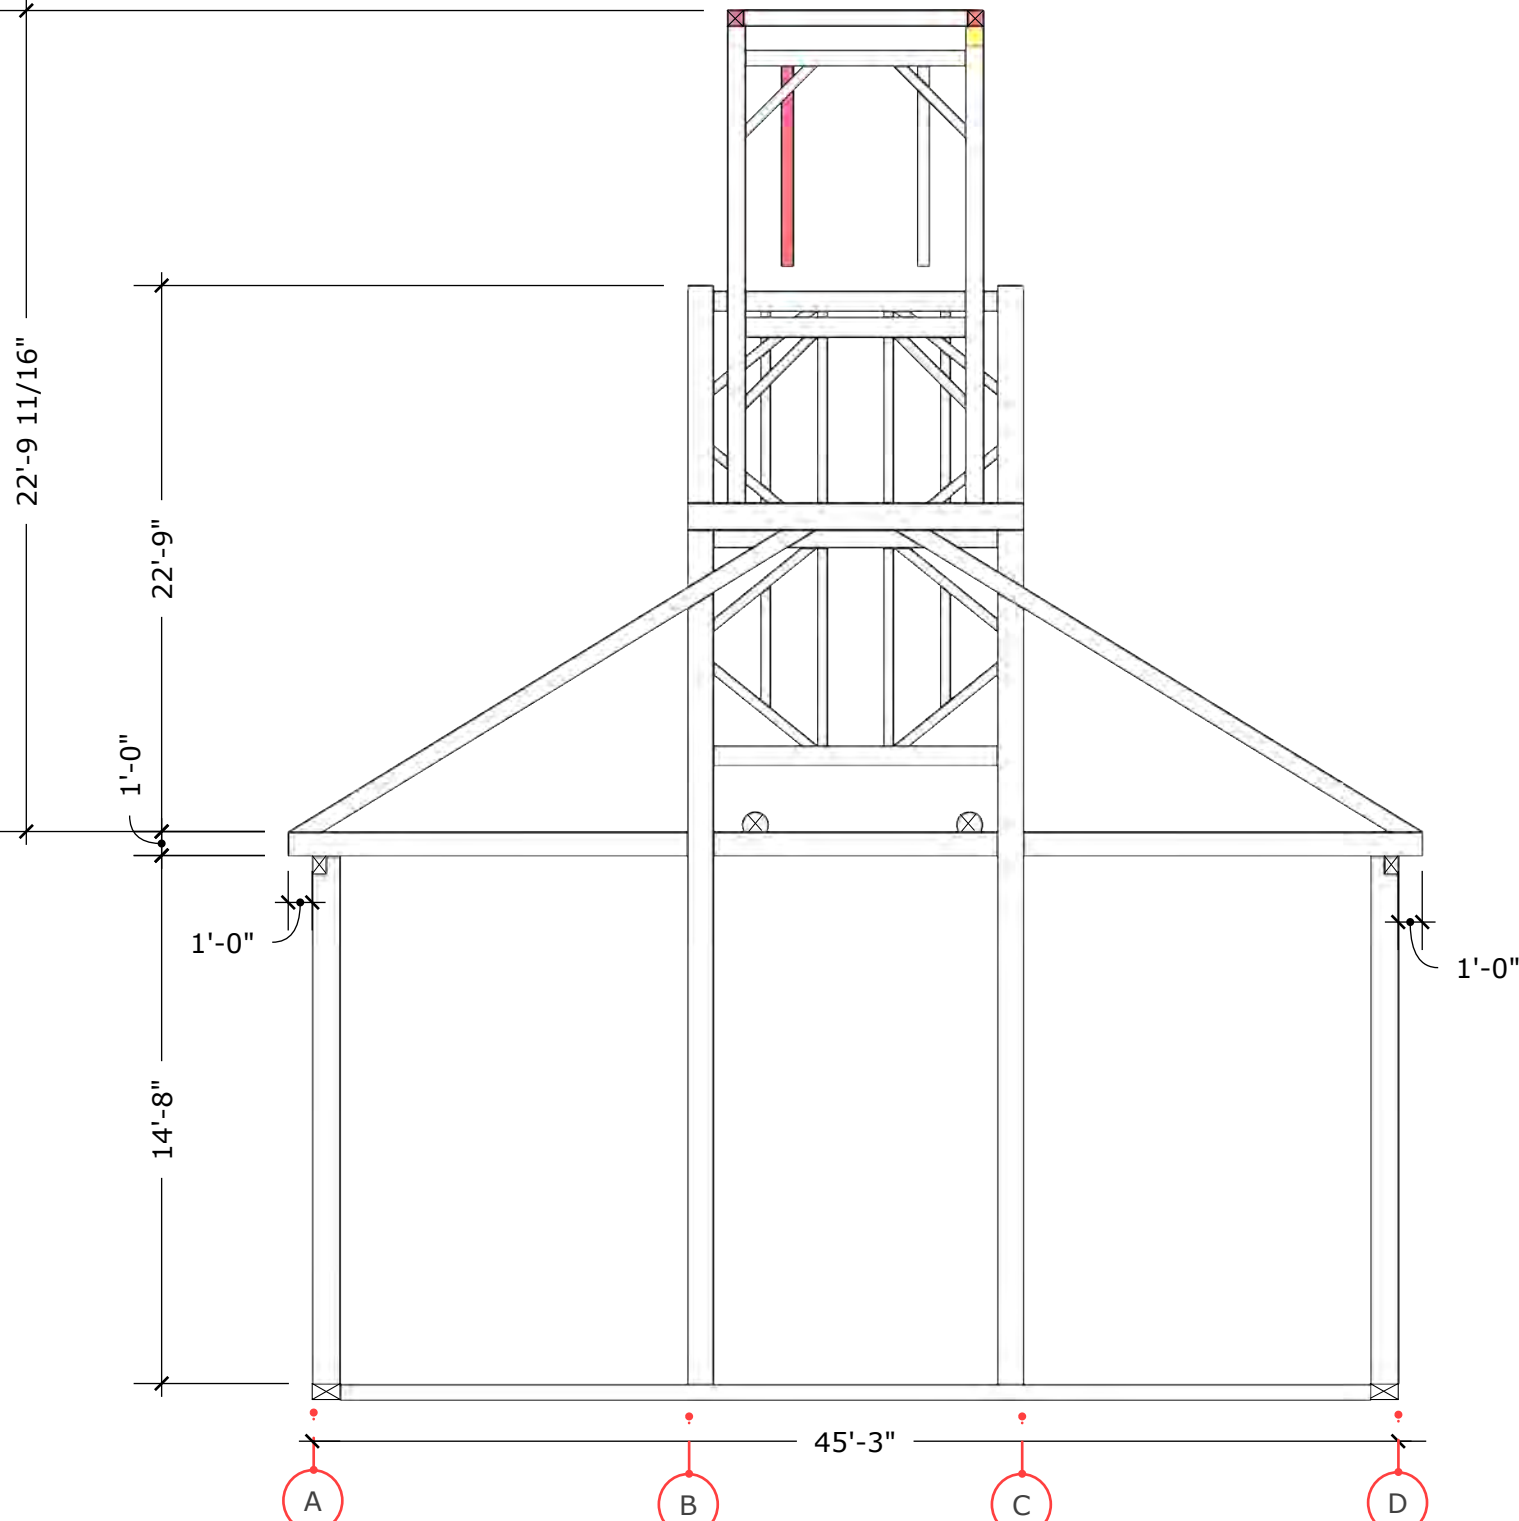


COLOR CODE

- Replace
- Repair
- New
- Missing
- Original

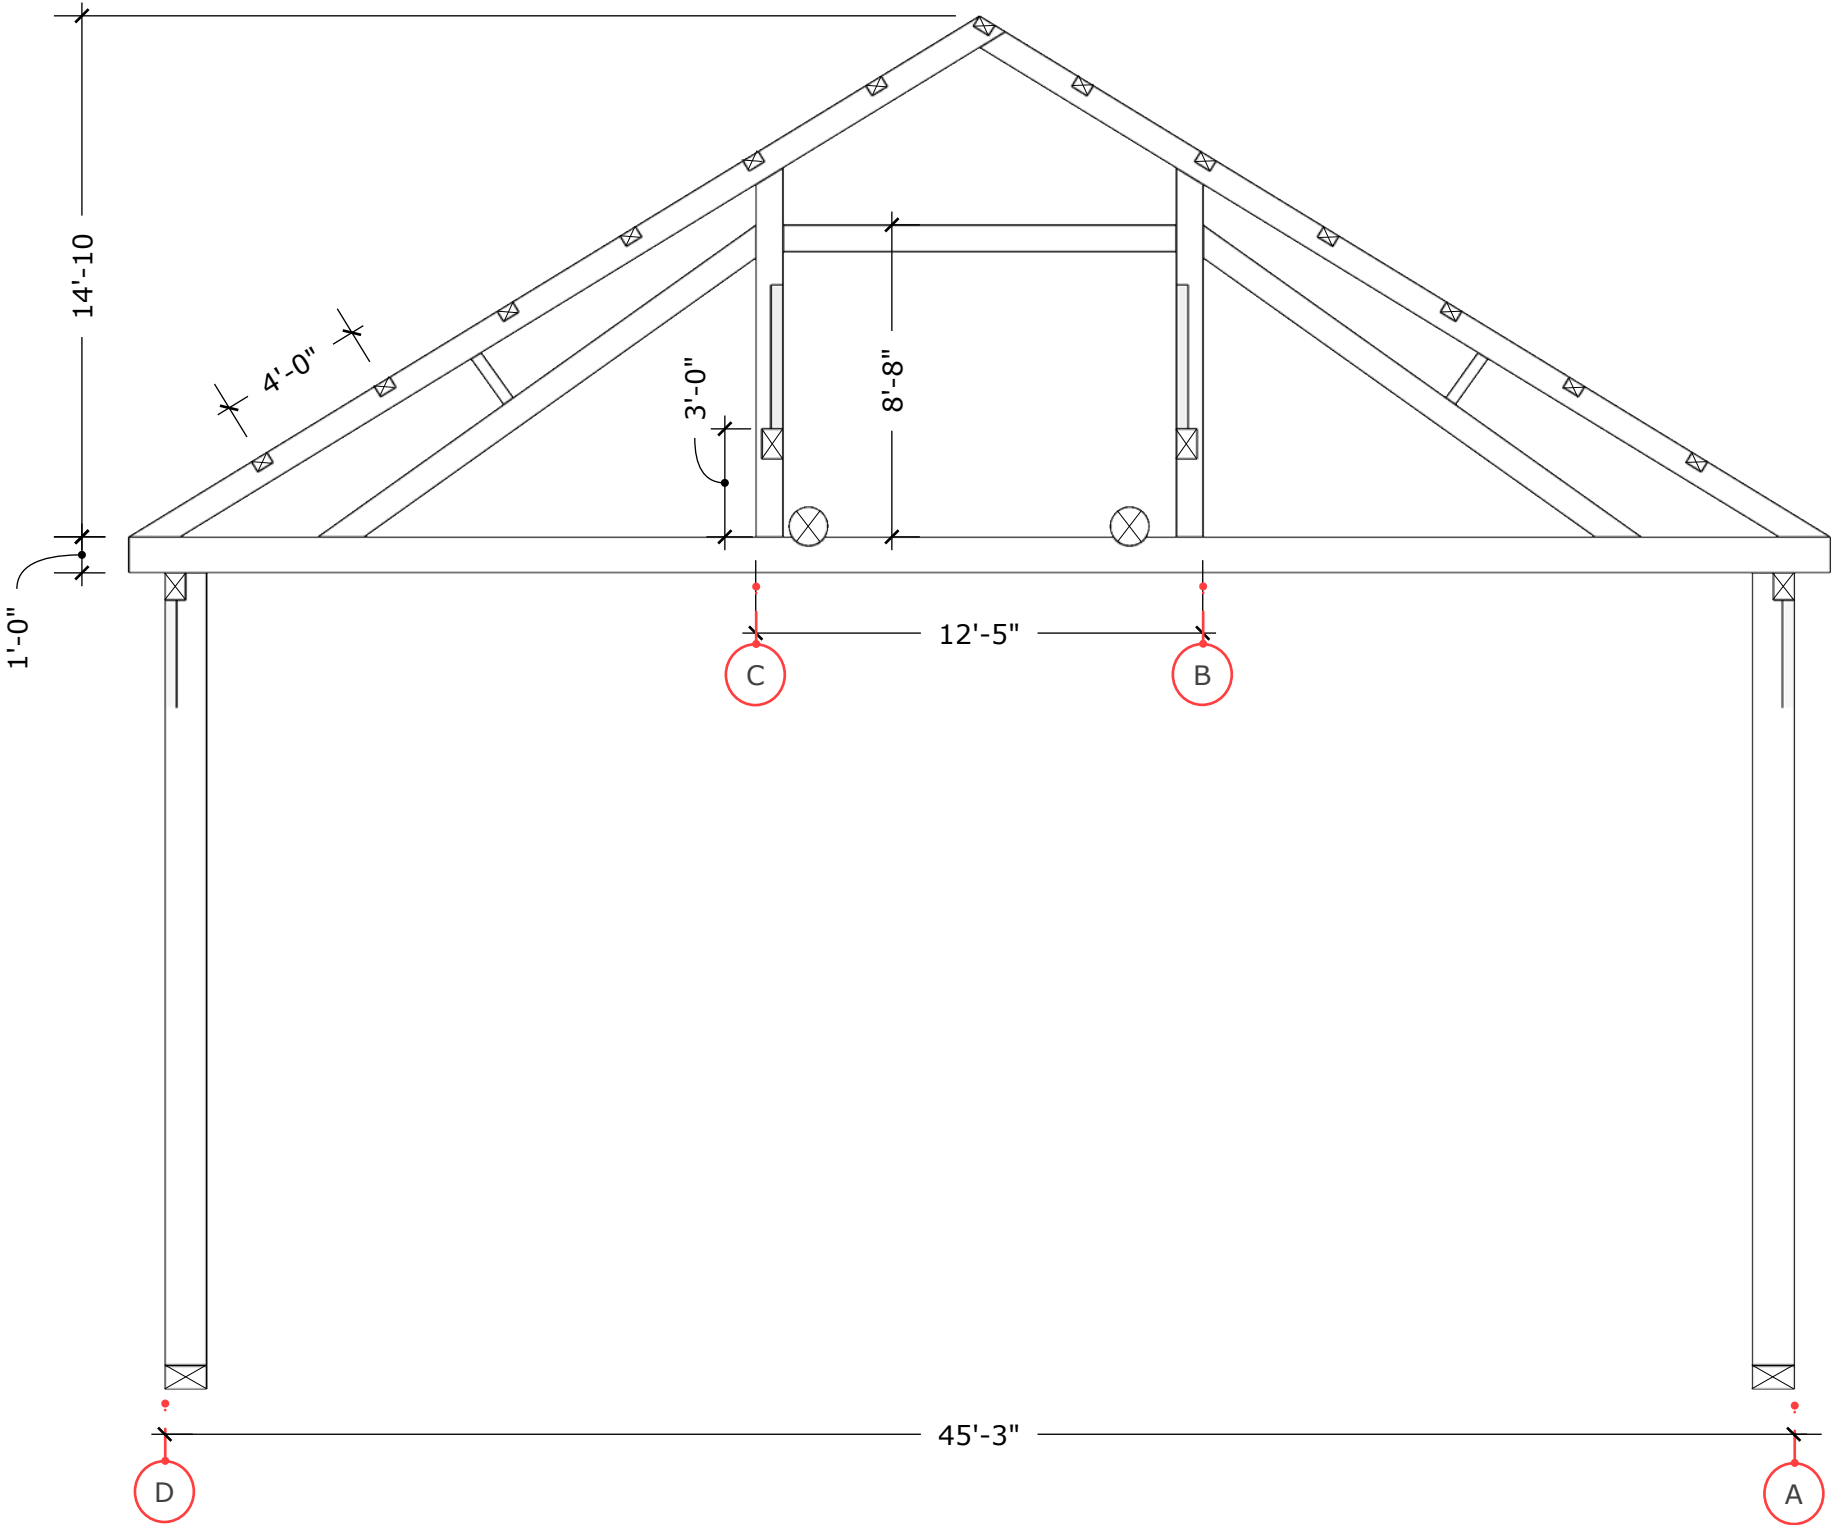


COLOR CODE

- Replace
- Repair
- New
- Missing
- Original

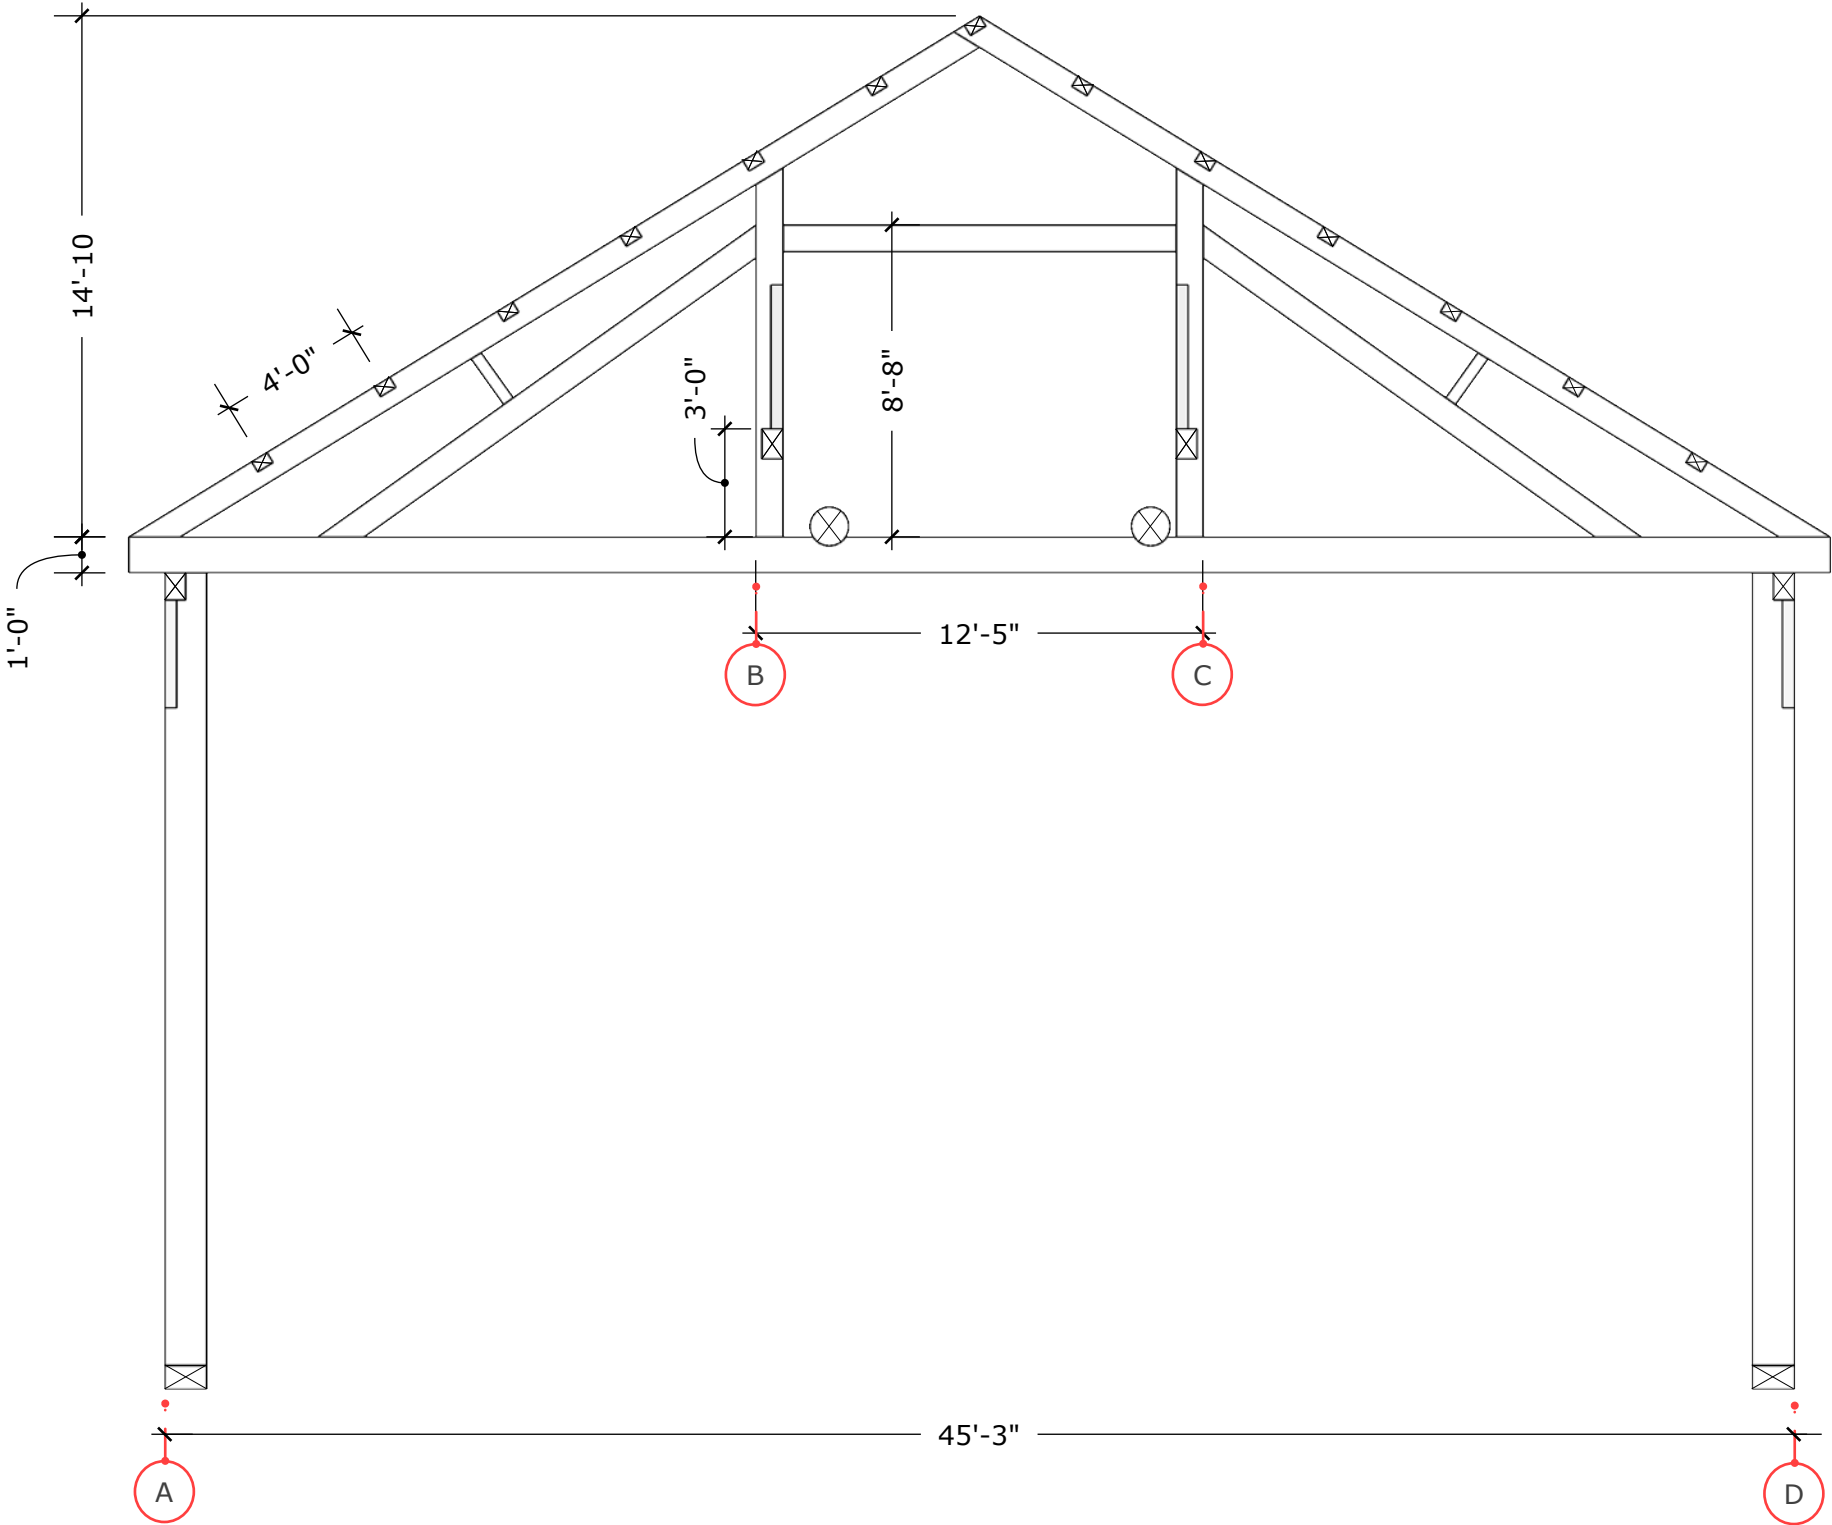


COLOR CODE

- Replace
- Repair
- New
- Missing
- Original

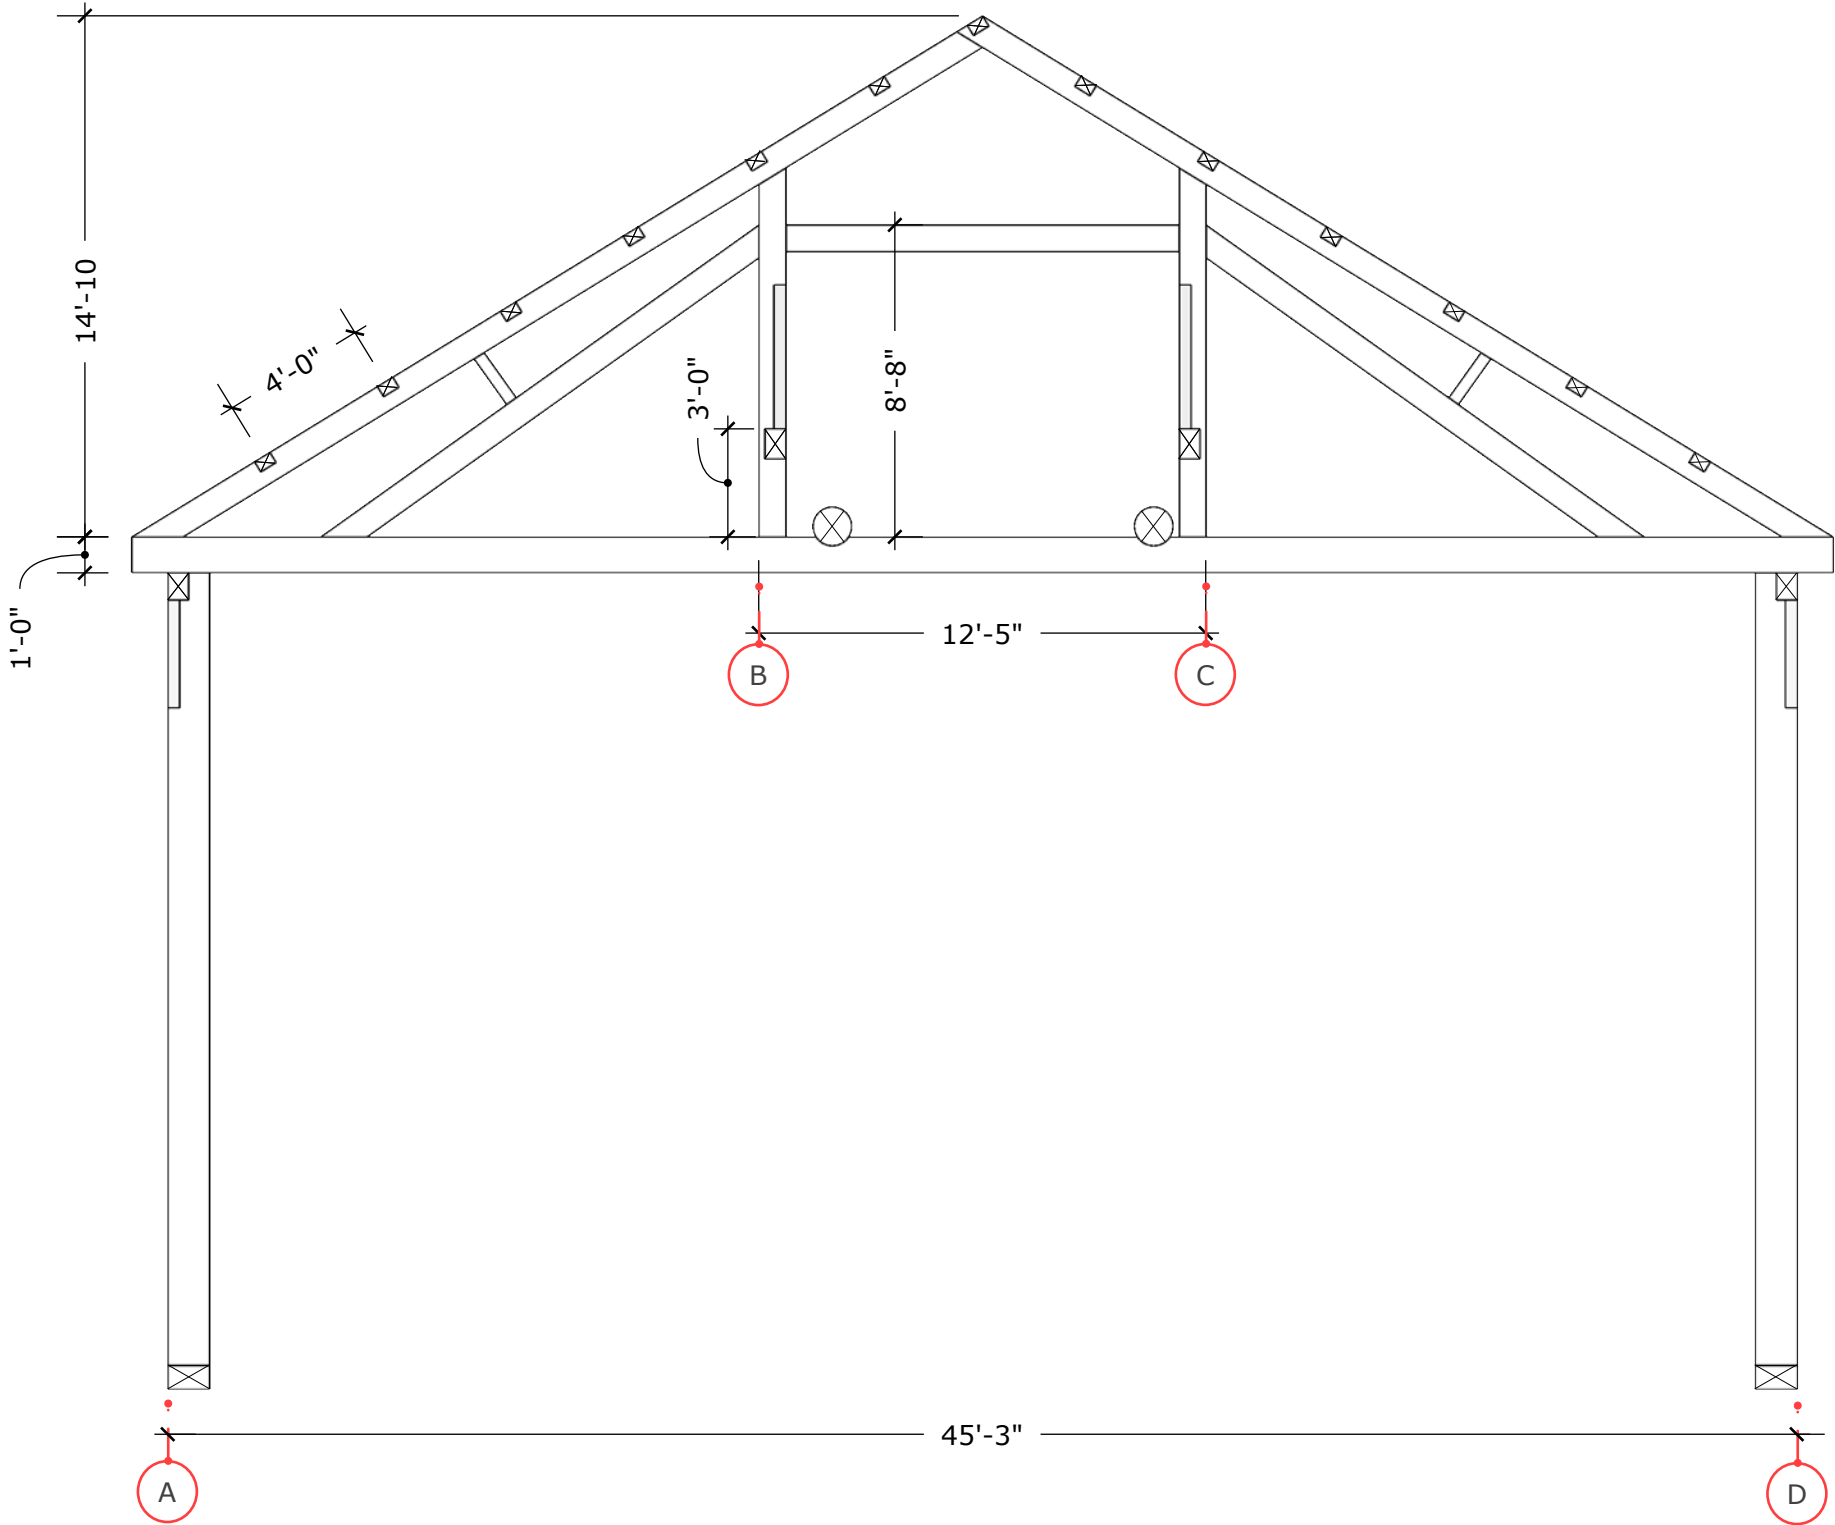


COLOR CODE

- Replace
- Repair
- New
- Missing
- Original

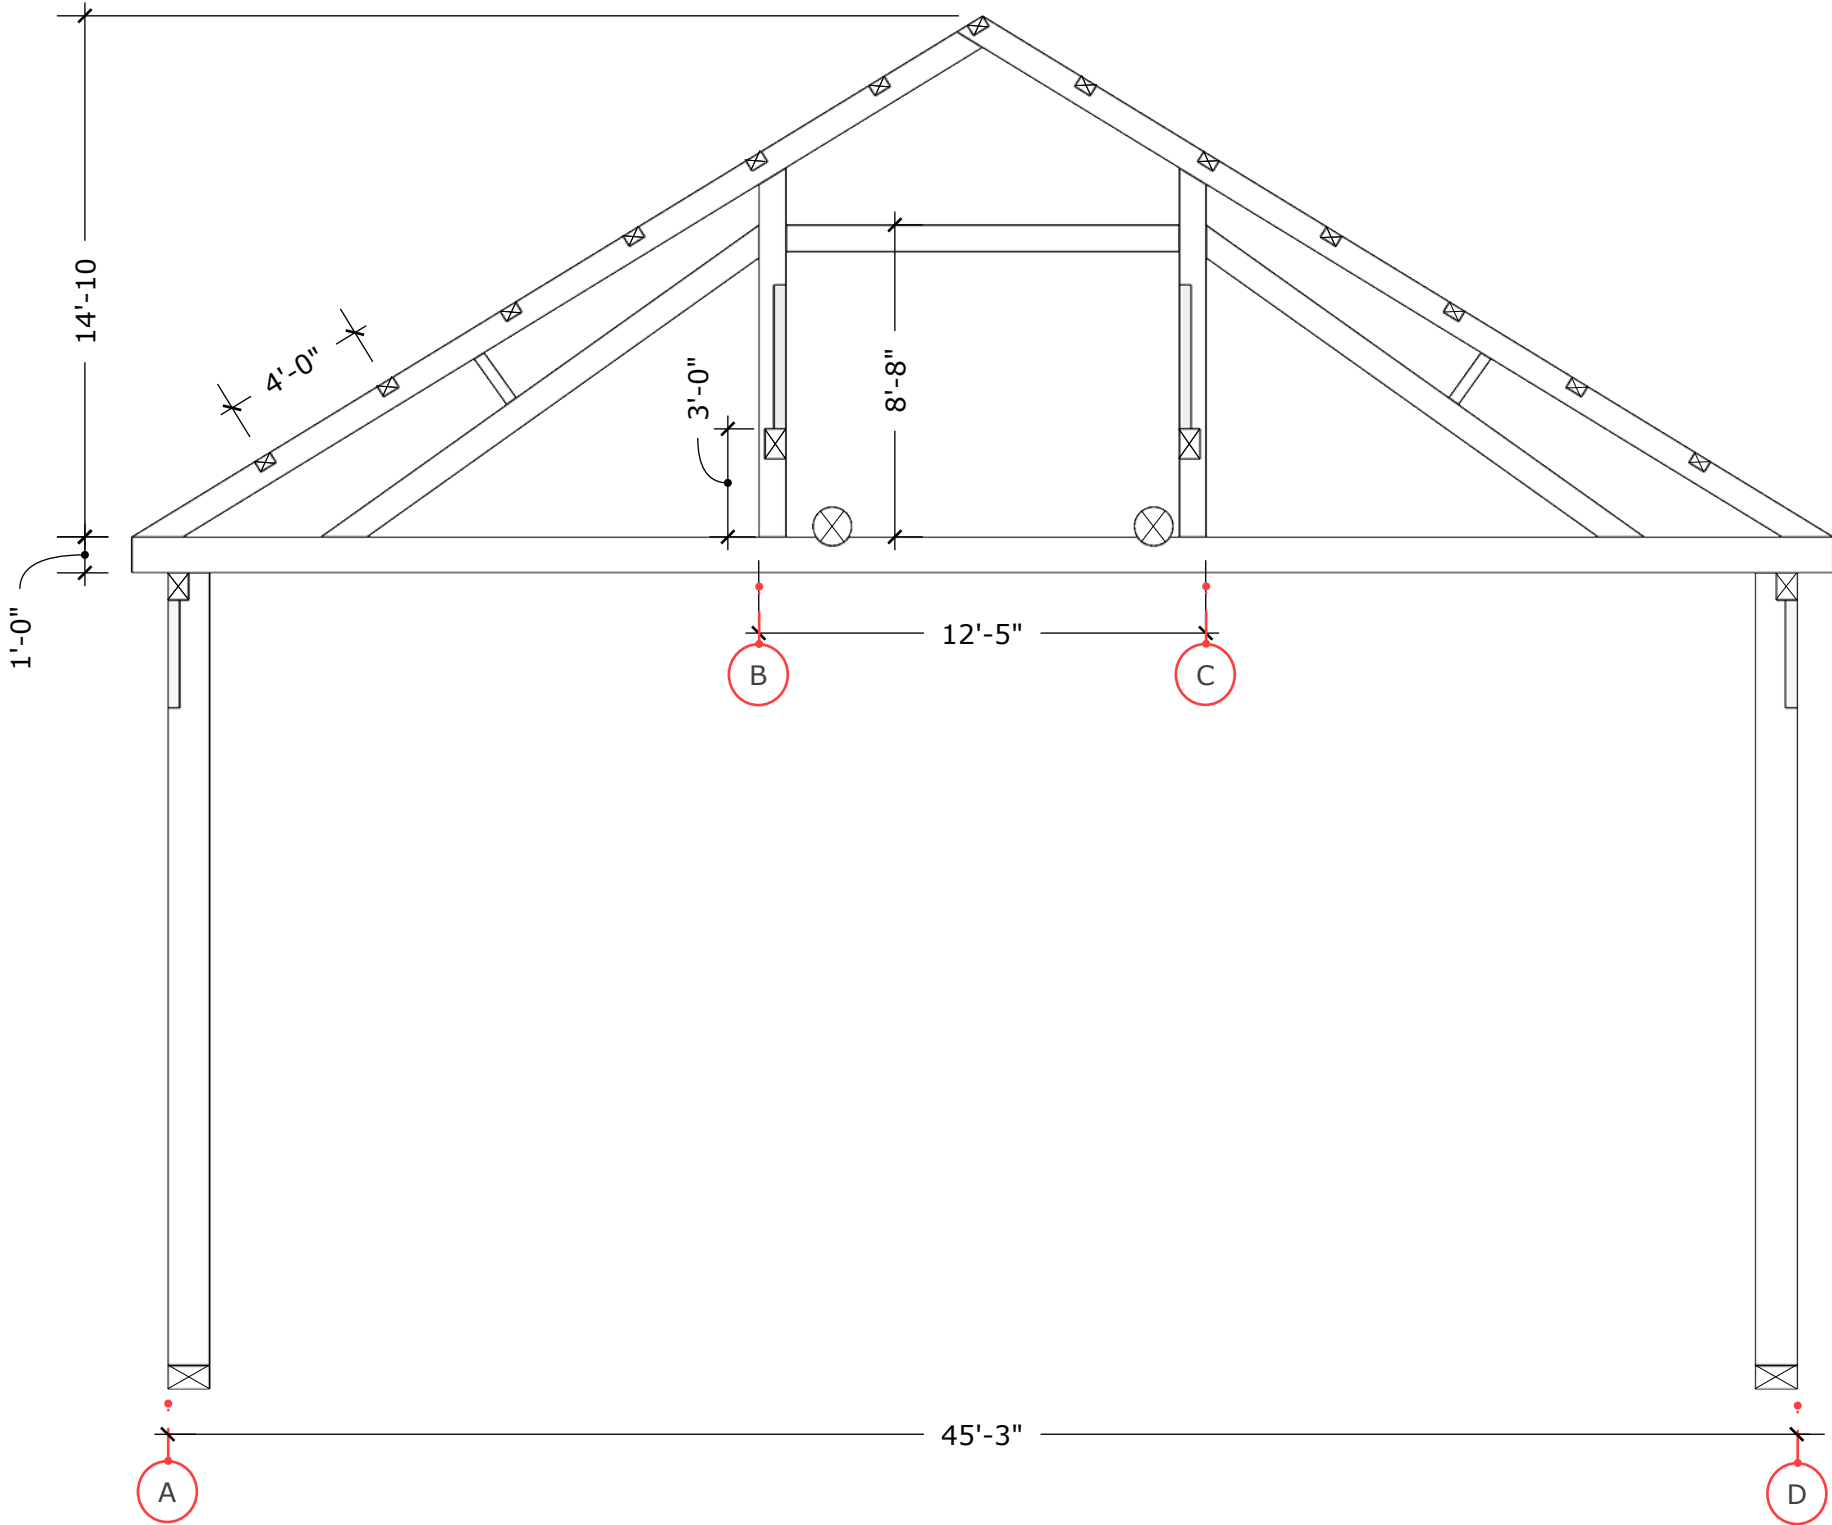

COLOR CODE


- Replace
- Repair
- New
- Missing
- Original

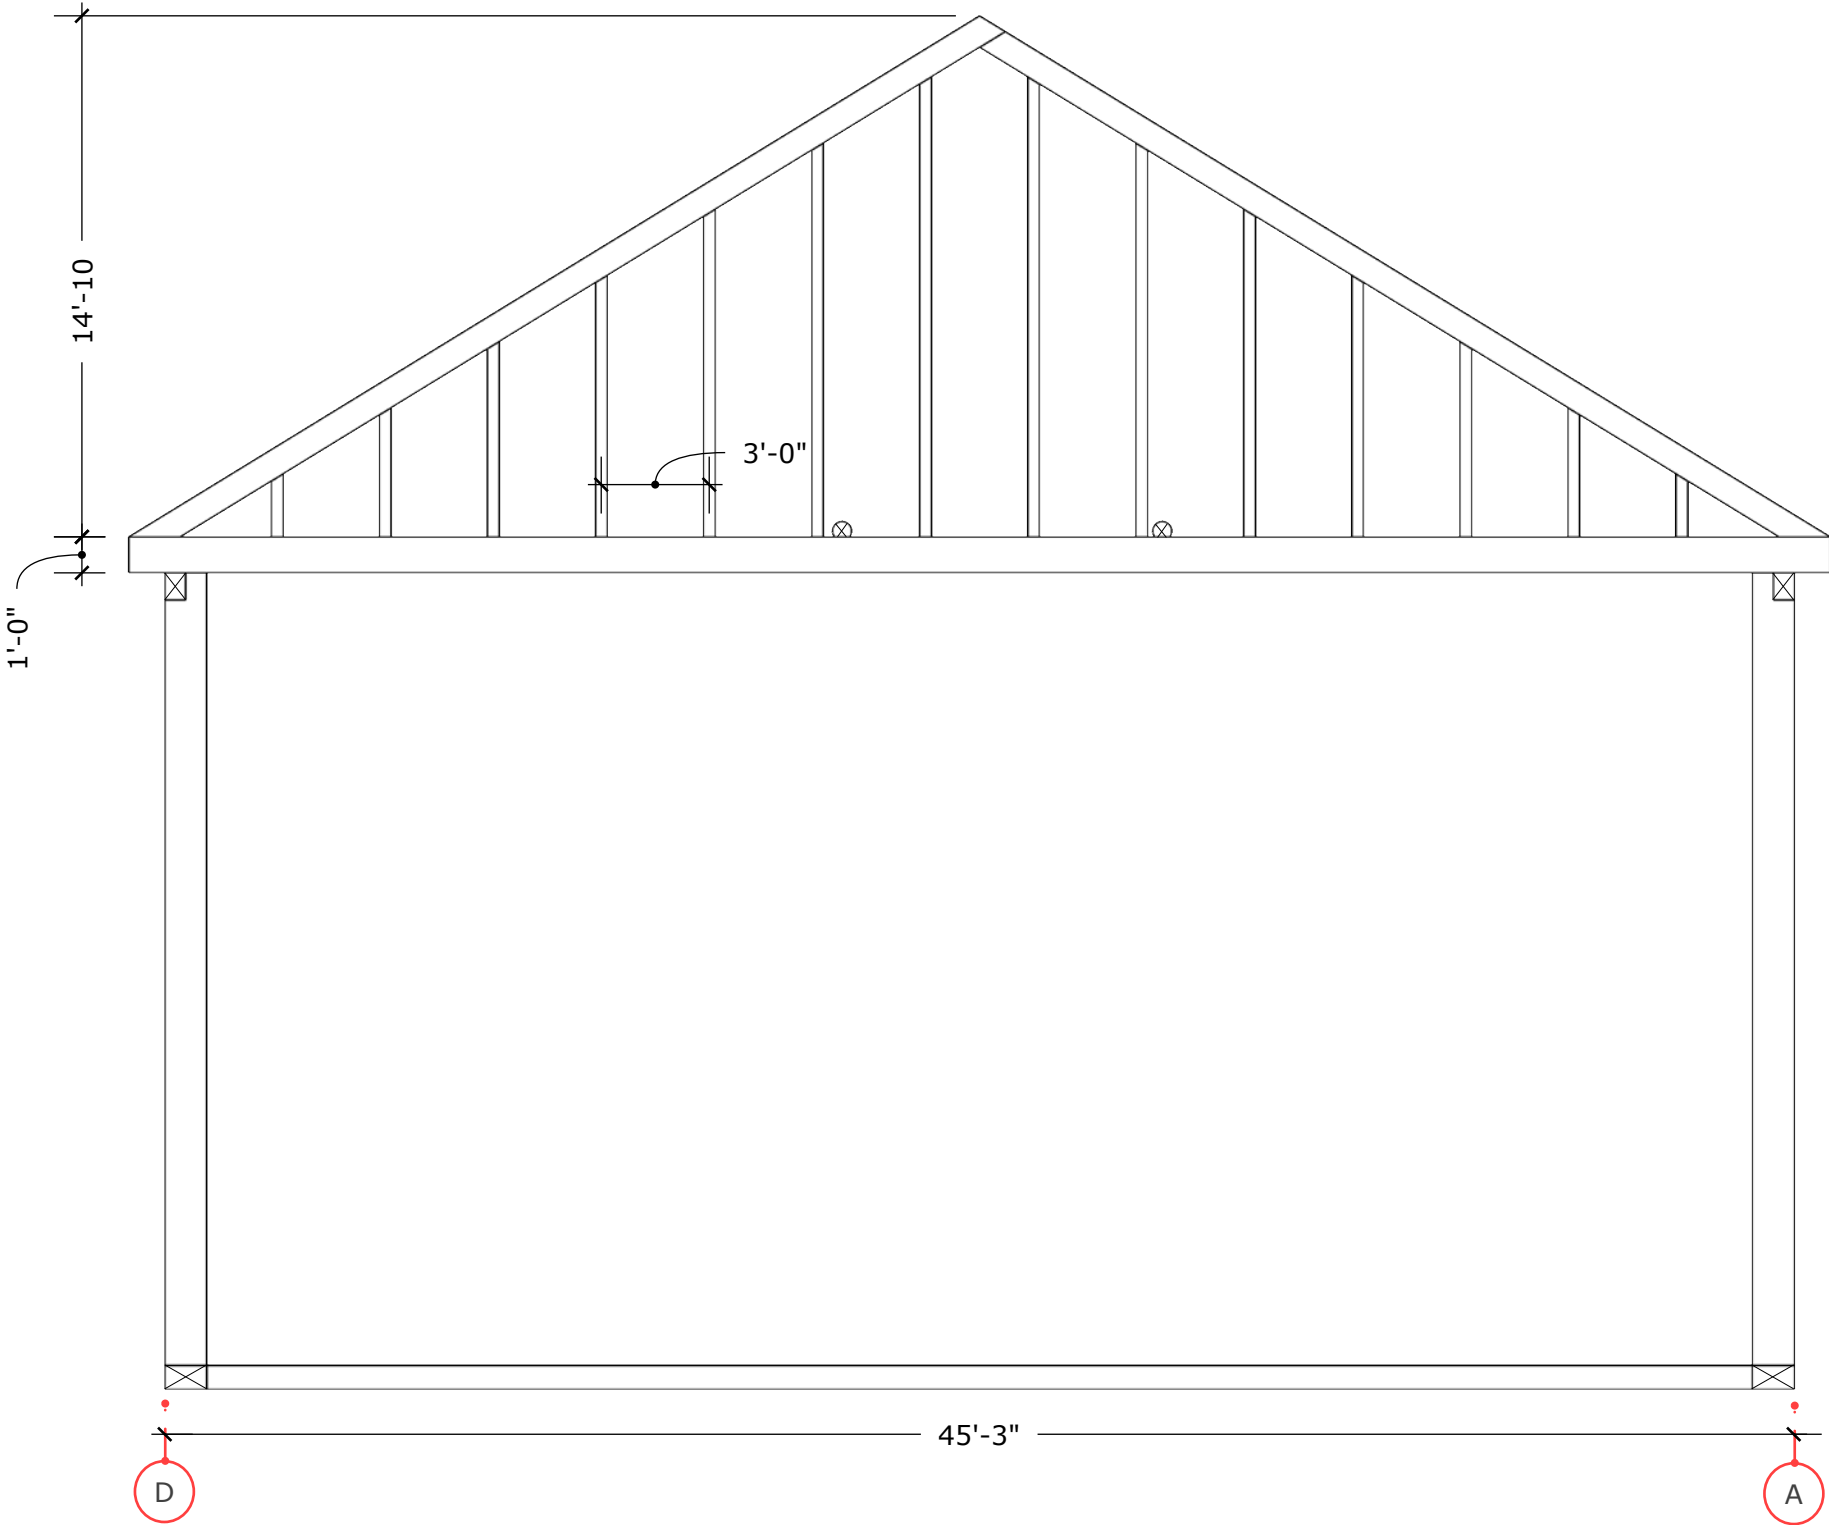

$\frac{N}{14}$

**Wall A Elevation
w/ Tower**
1/8" : 1'-0"

- Replace
- Repair
- New
- Missing
- Original

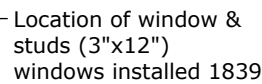


Dashed blue lines:
Inferred (4"x5") studs
& girt line layout of
original upper & lower
windows (later
fully/partially removed
to install now existing
windows).

04.25.2018
Draft 002
David Ewing

Chester Congregational Church: Assessment Documents

PRESERVATION TIMBER FRAMING
P.O. Box 28
Berwick, ME 03901
207 698 1695

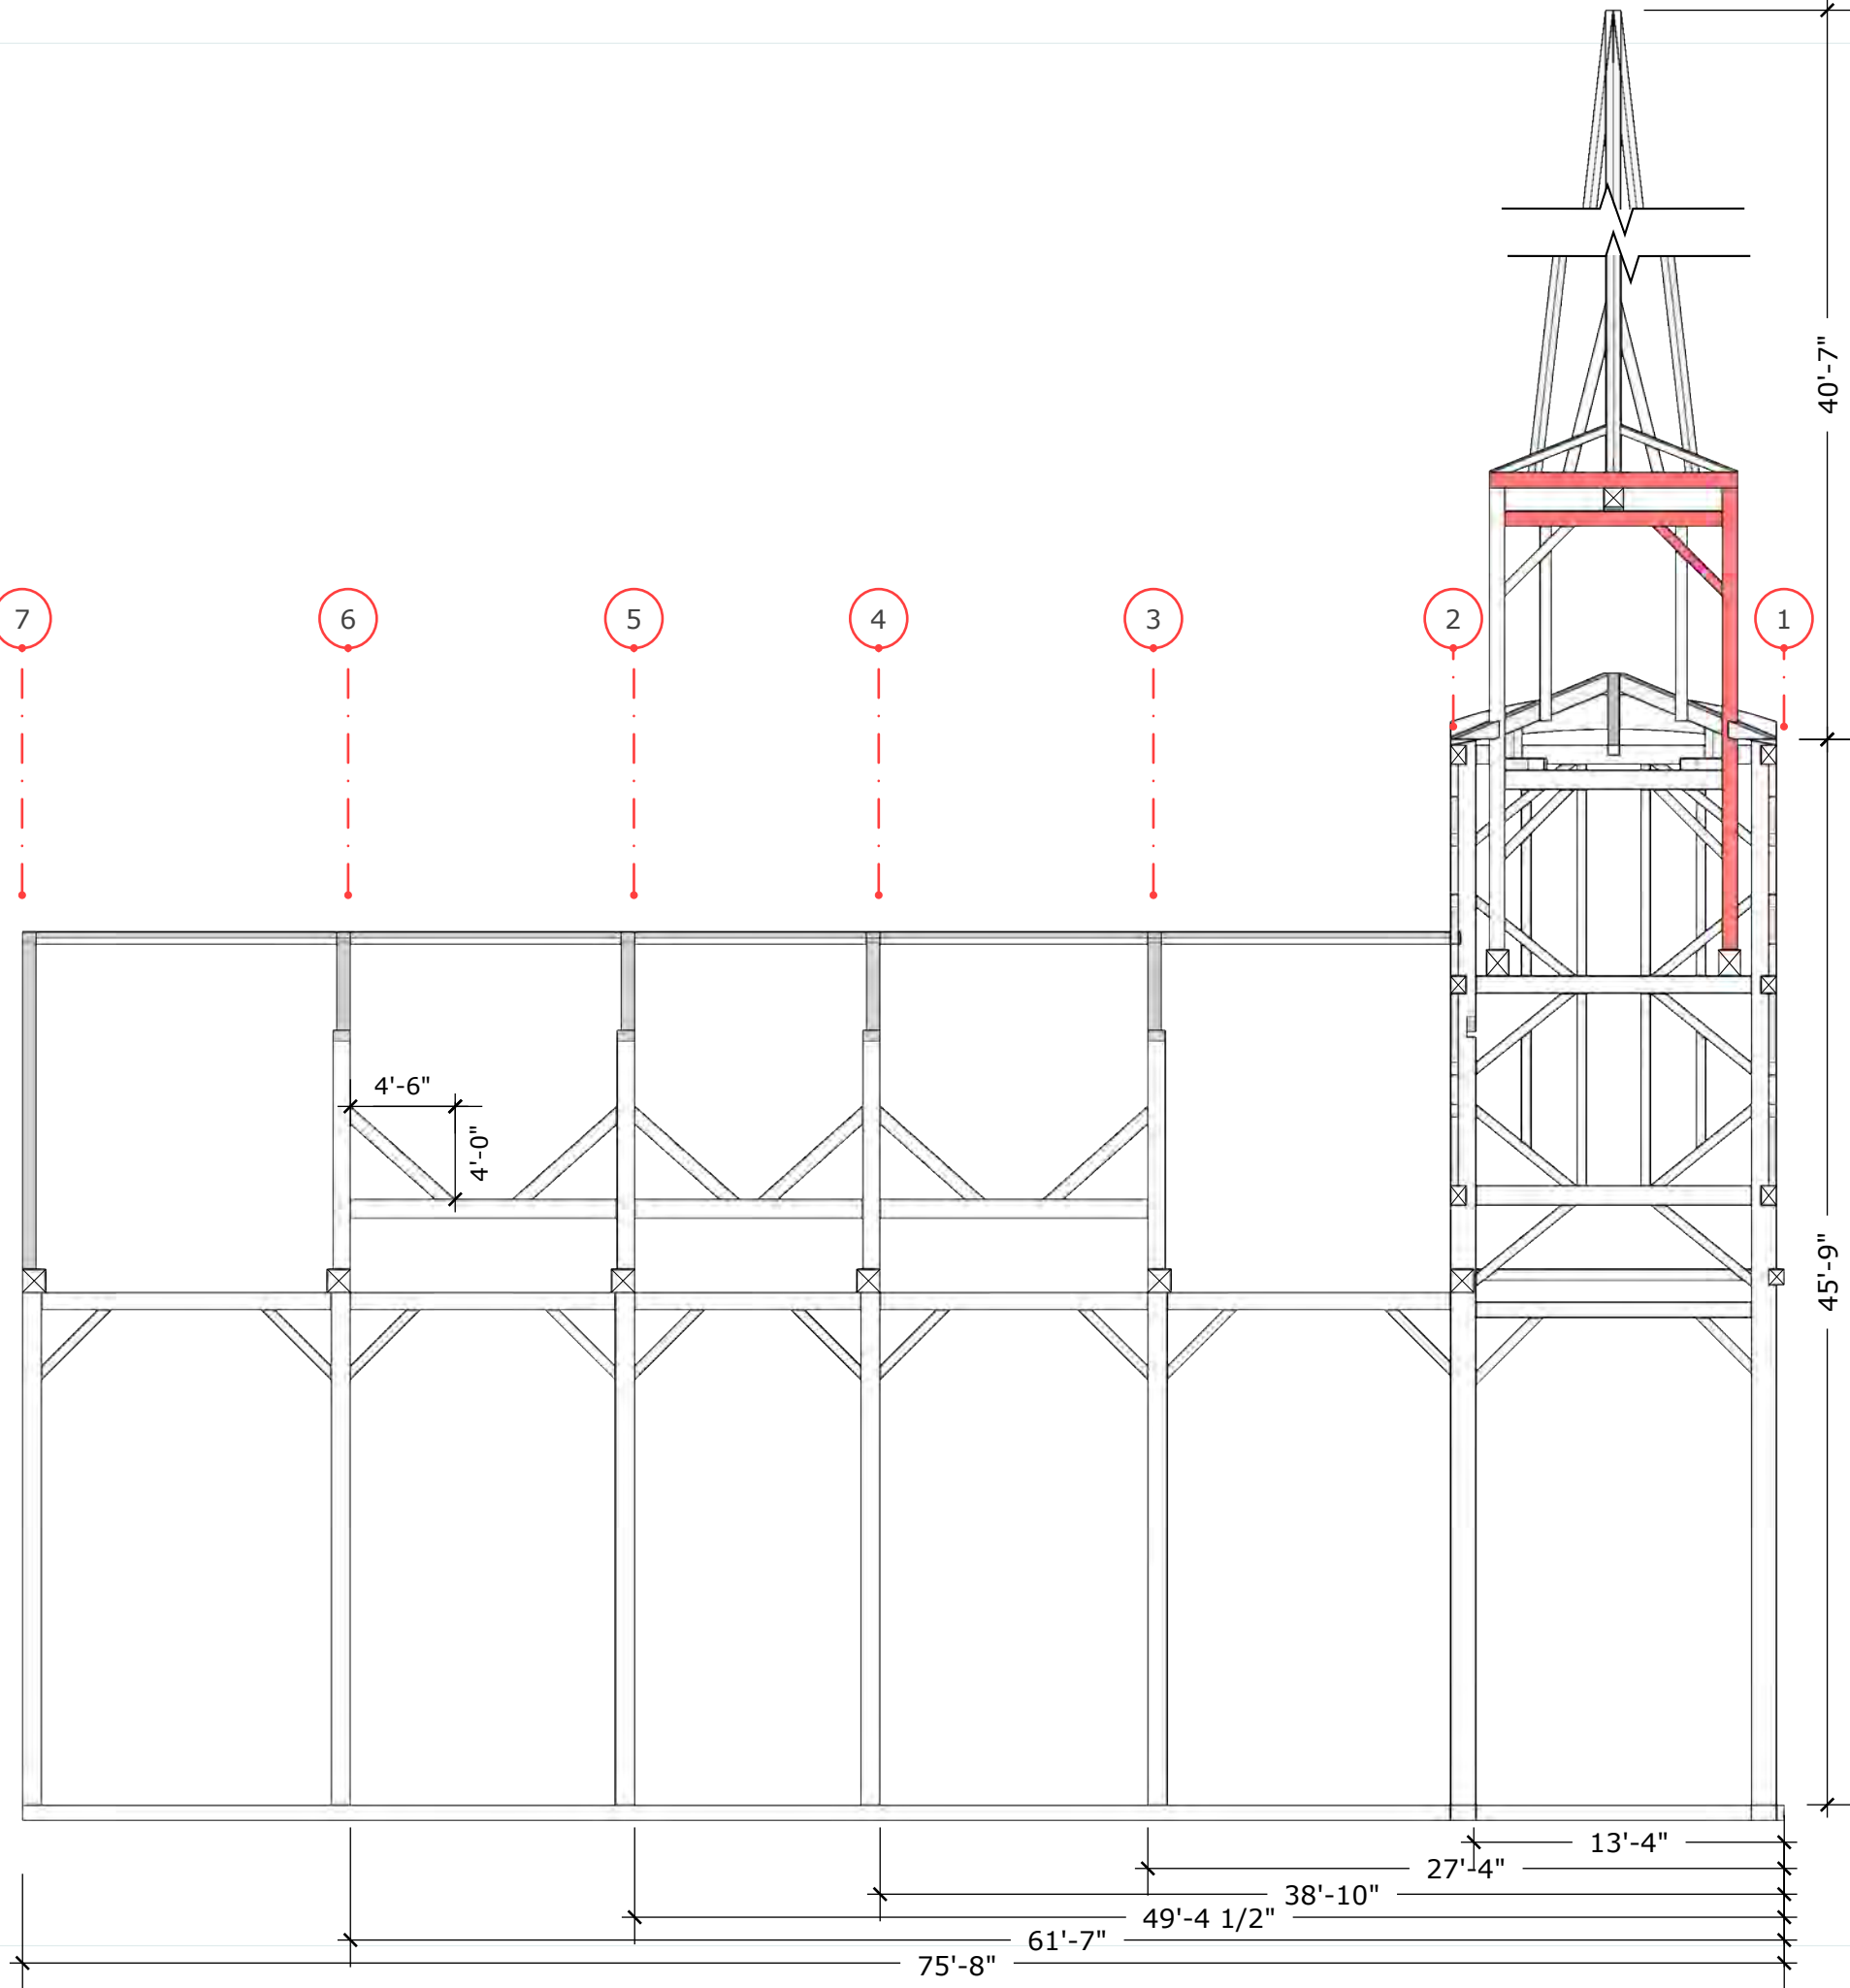


COLOR CODE

- Replace
- Repair
- New
- Missing
- Original

COLOR CODE

- Replace
- Repair
- New
- Missing
- Original

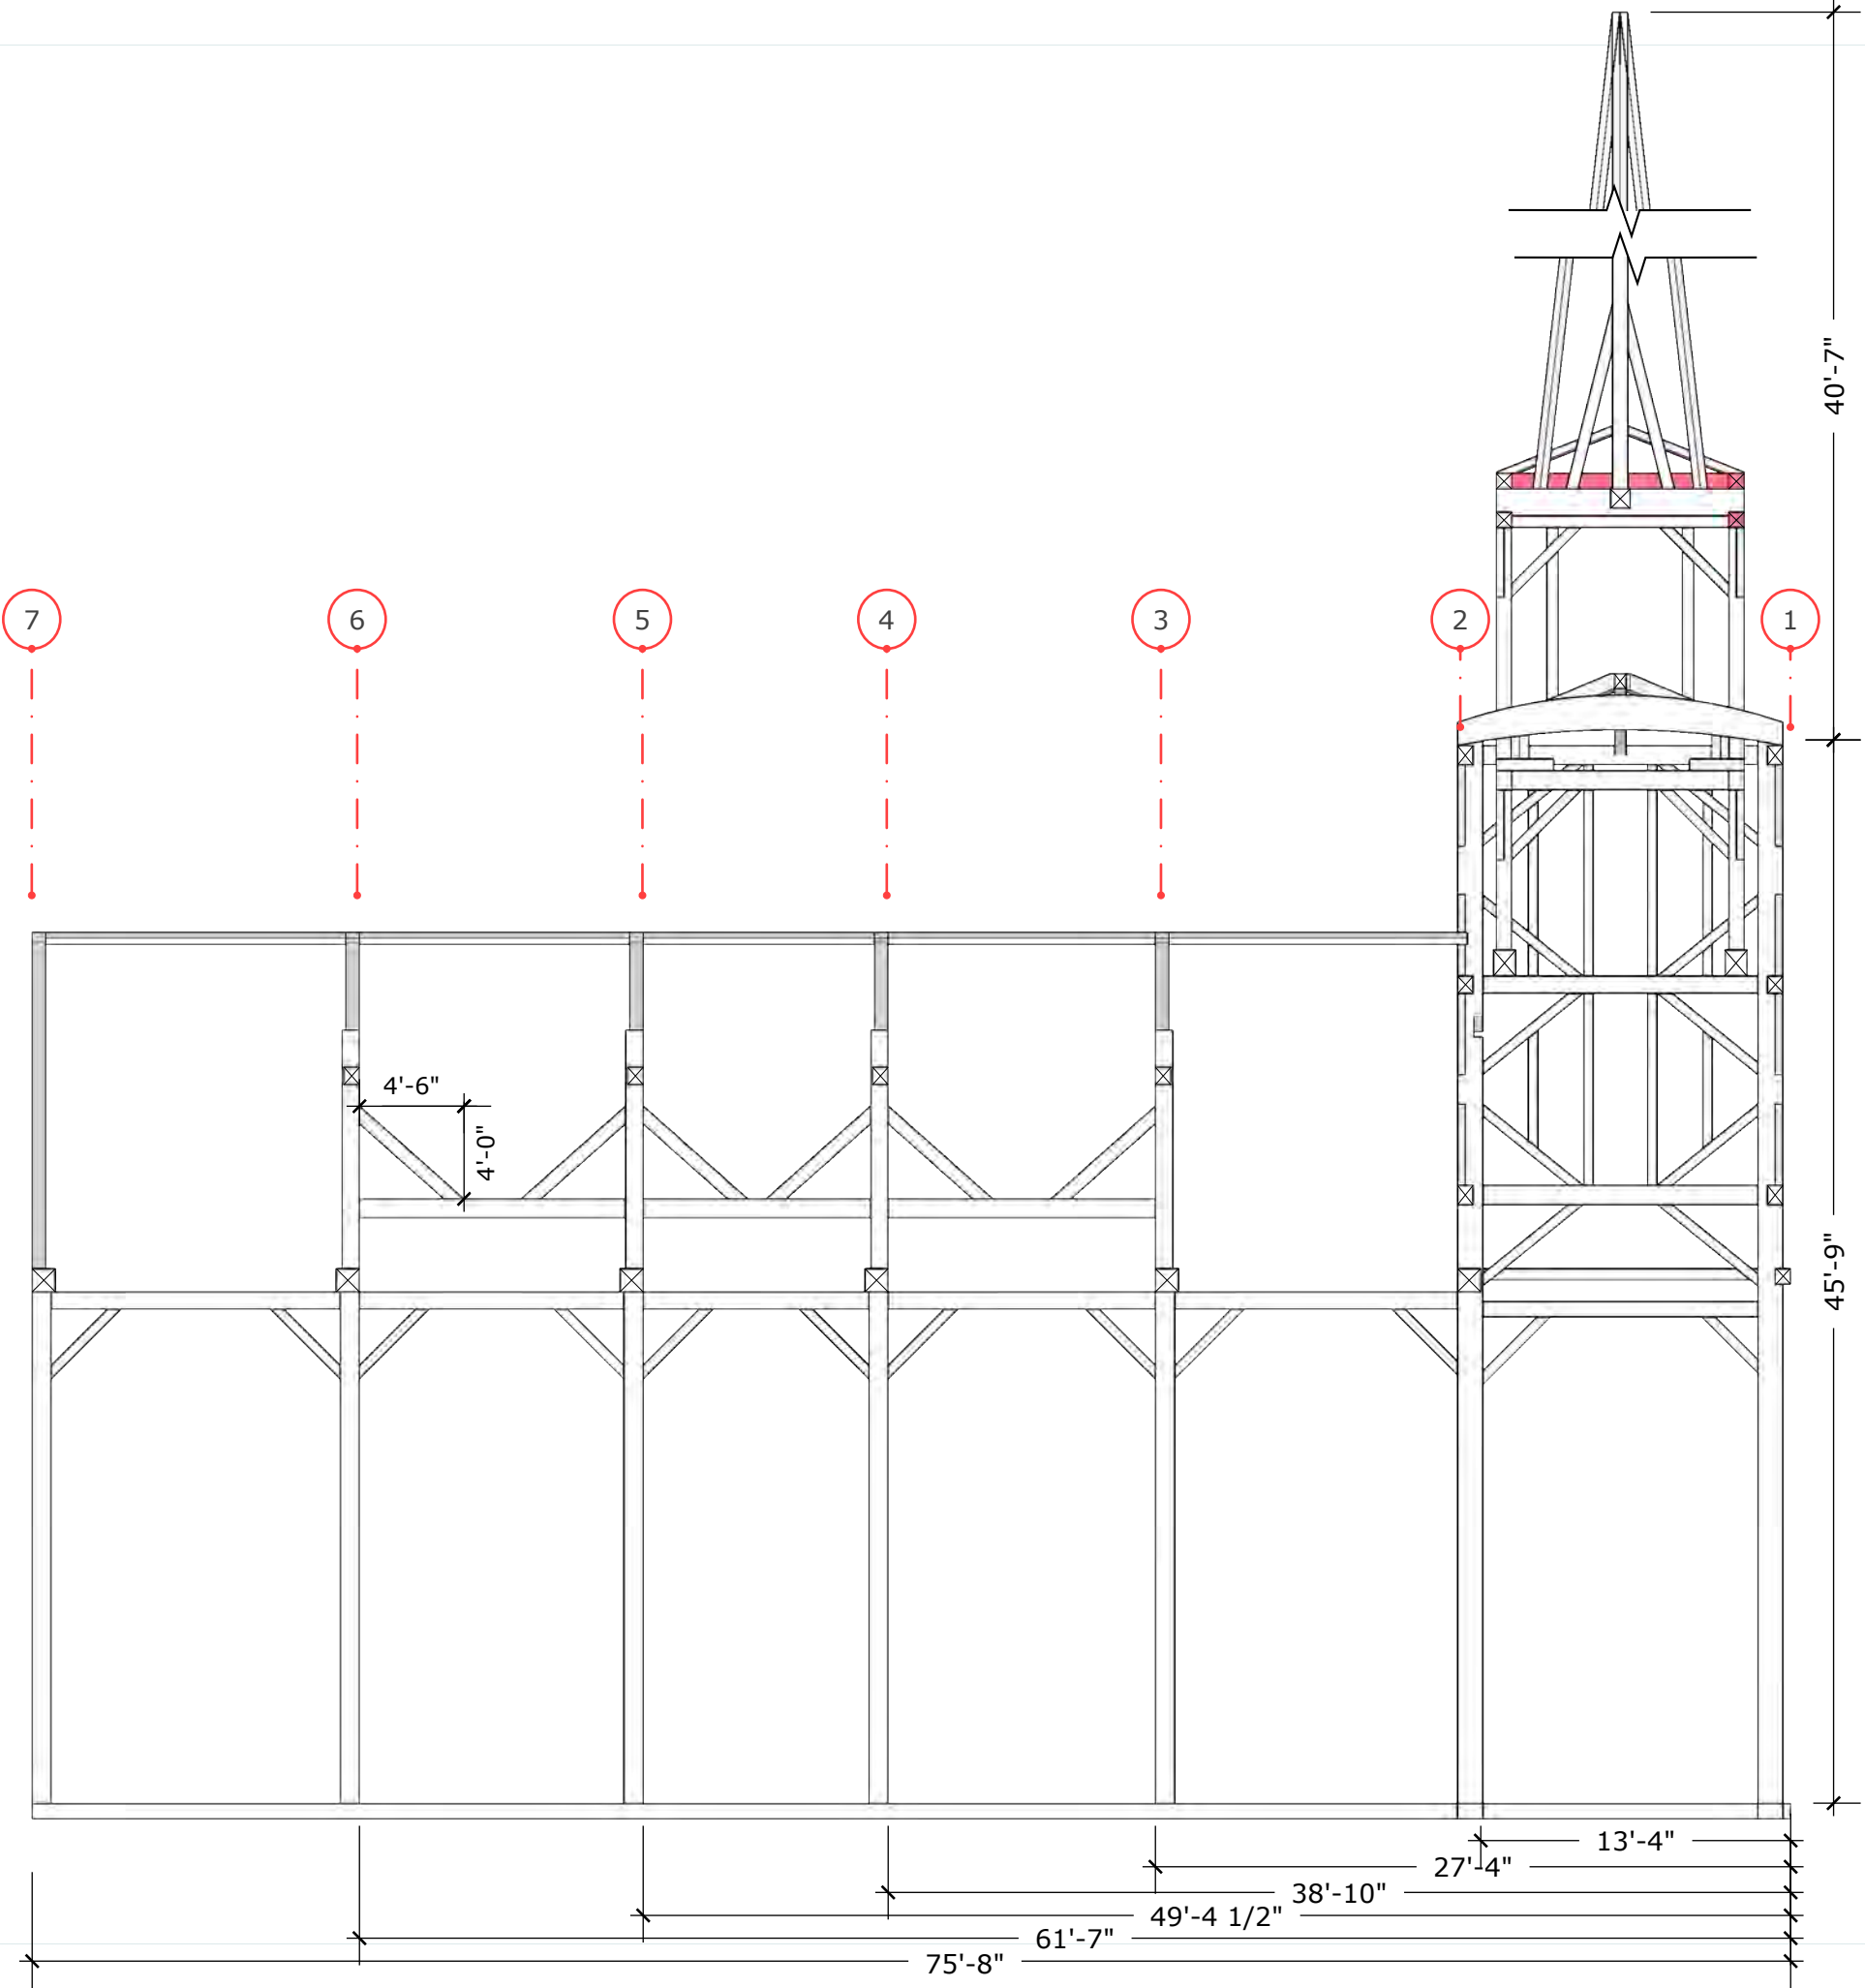

COLOR CODE

- Replace
- Repair
- New
- Missing
- Original




R
18

Tower: B Wall
Elevations

1/8" : 1'-0"

COLOR CODE



- Replace
- Repair
- New
- Missing
- Original

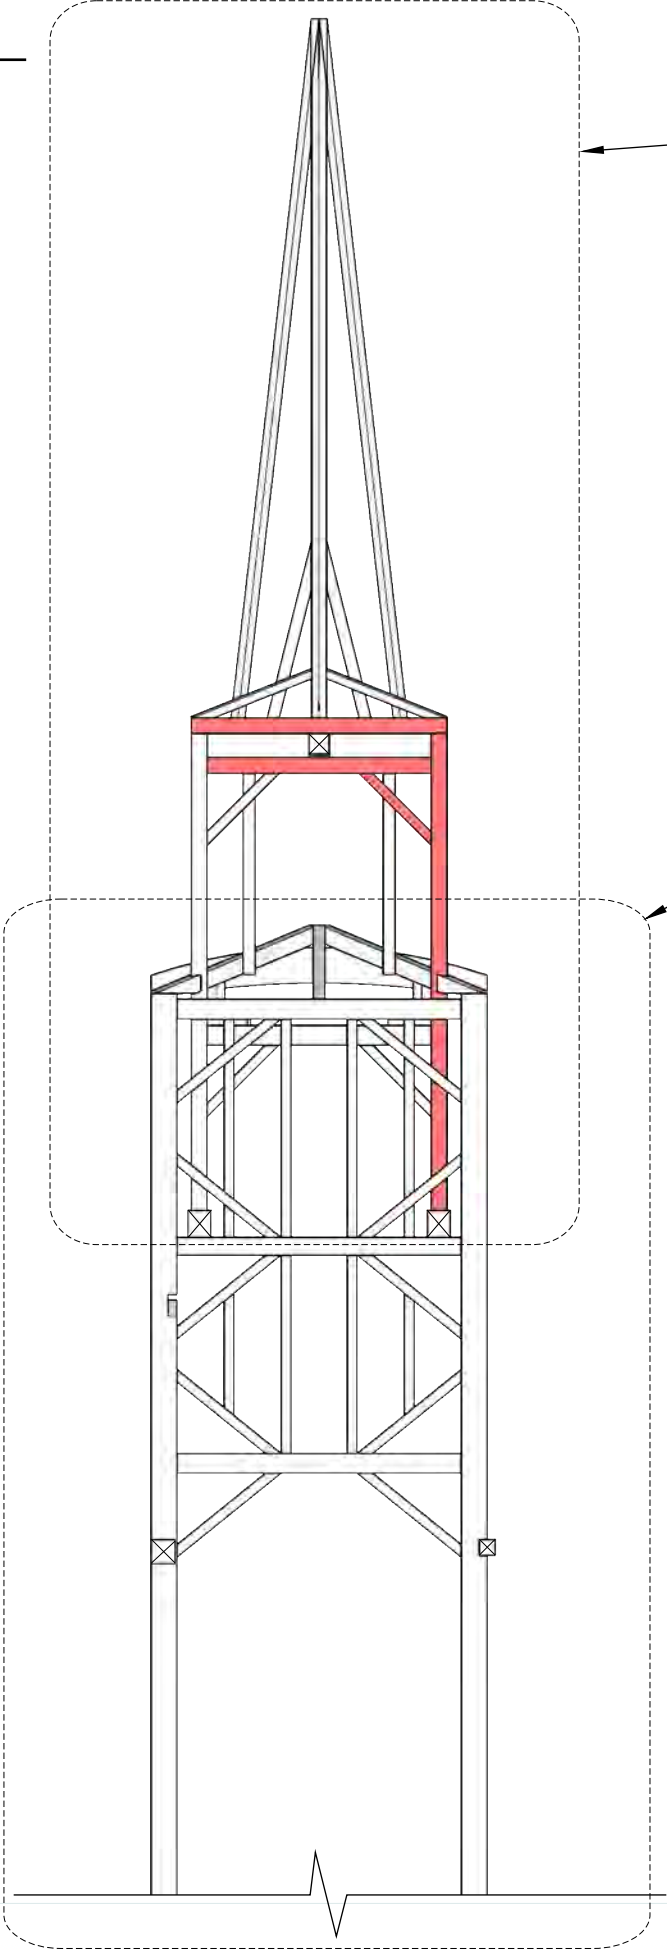

Q
17.2

Q
17.1

Q
17.1 Tower: B Wall Elevation
Scale: 3/16" : 1'

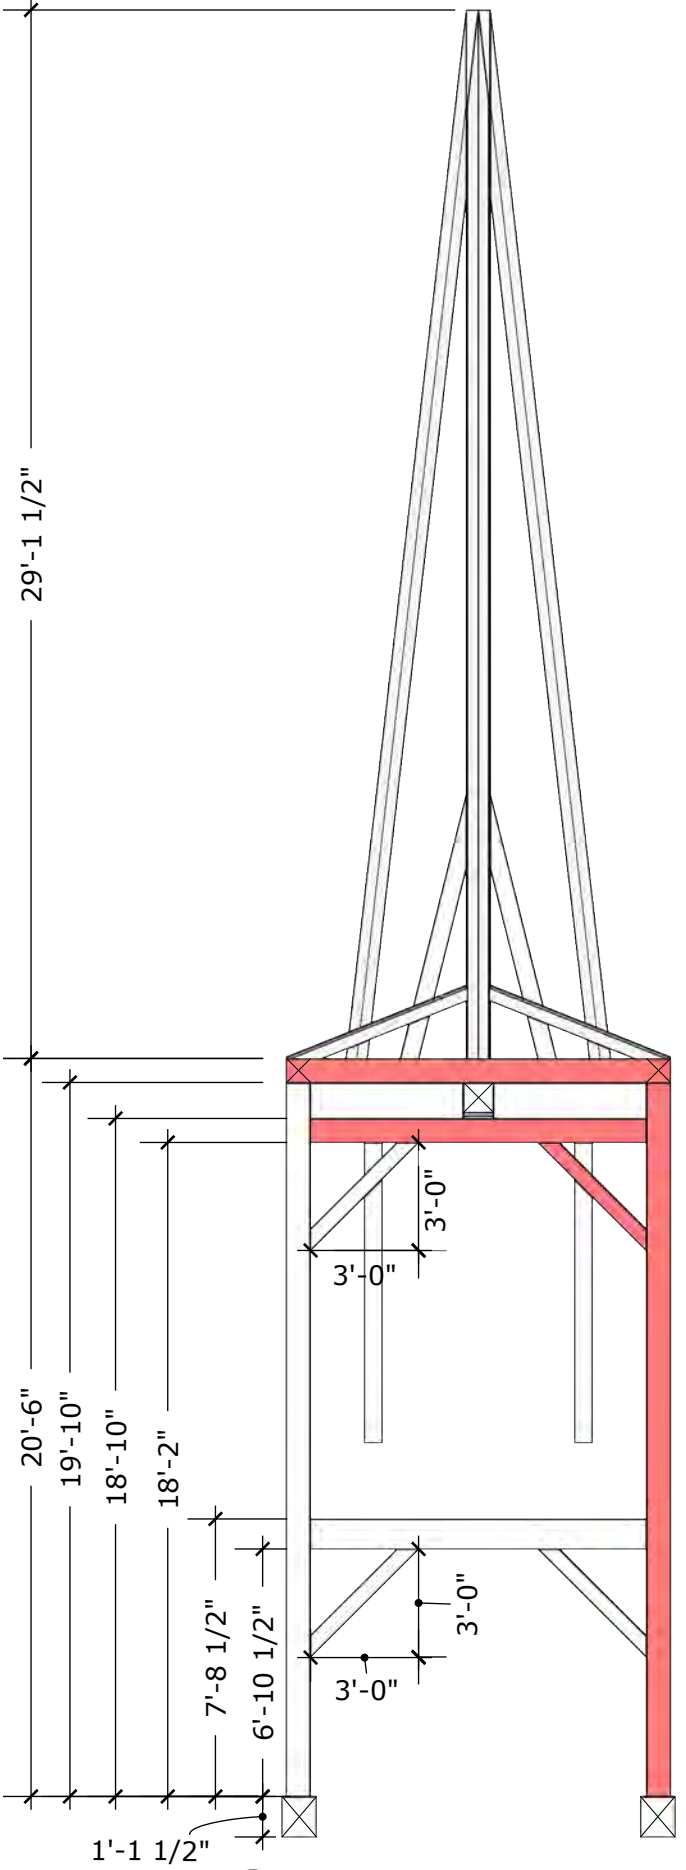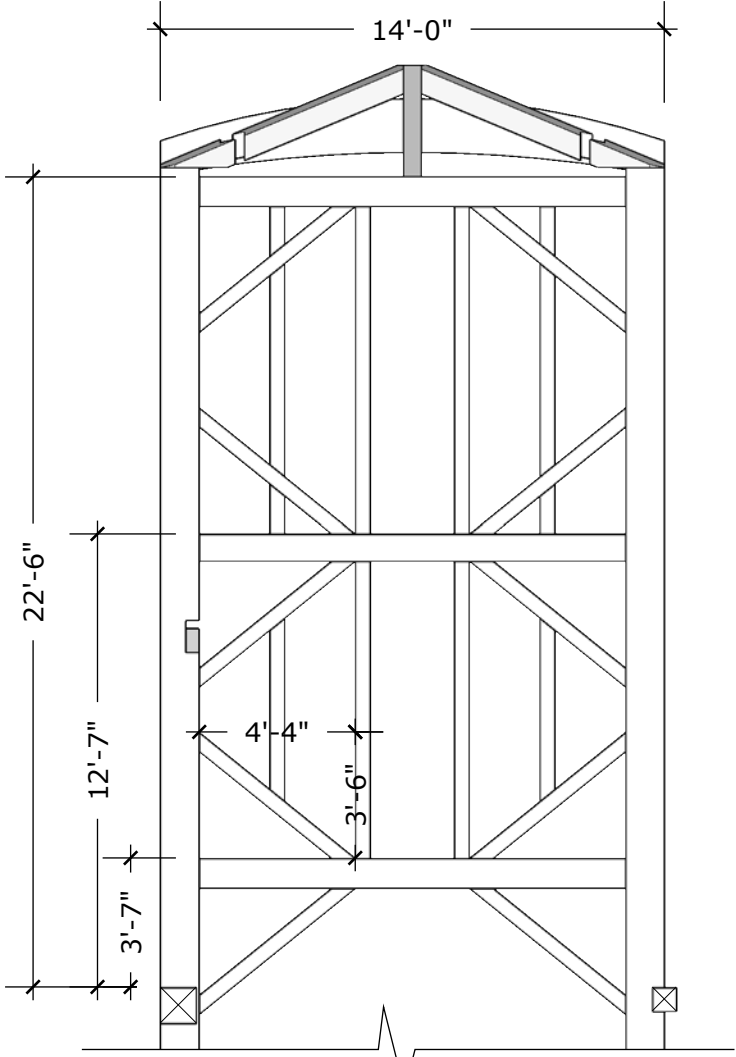

Q
17.2 Belfry & Spire: B Wall Elevation
Scale: 3/16" : 1'

PTF

04.25.2018
Draft: 002
David Ewing

Chester Congregational Church: Assessment Documents

4 Chester Street
Chester, New Hampshire 03036

PRESERVATION TIMBER FRAMING

P.O. Box 28
Berwick, ME 03901
207 698 1695

18